


Approved Subject to the condition
 Insurance cover for the building
 Date: 16 MAR 2021
 Signature: [Signature]
 Stamp: [Stamp]
 Shri Rehabilitation Authority

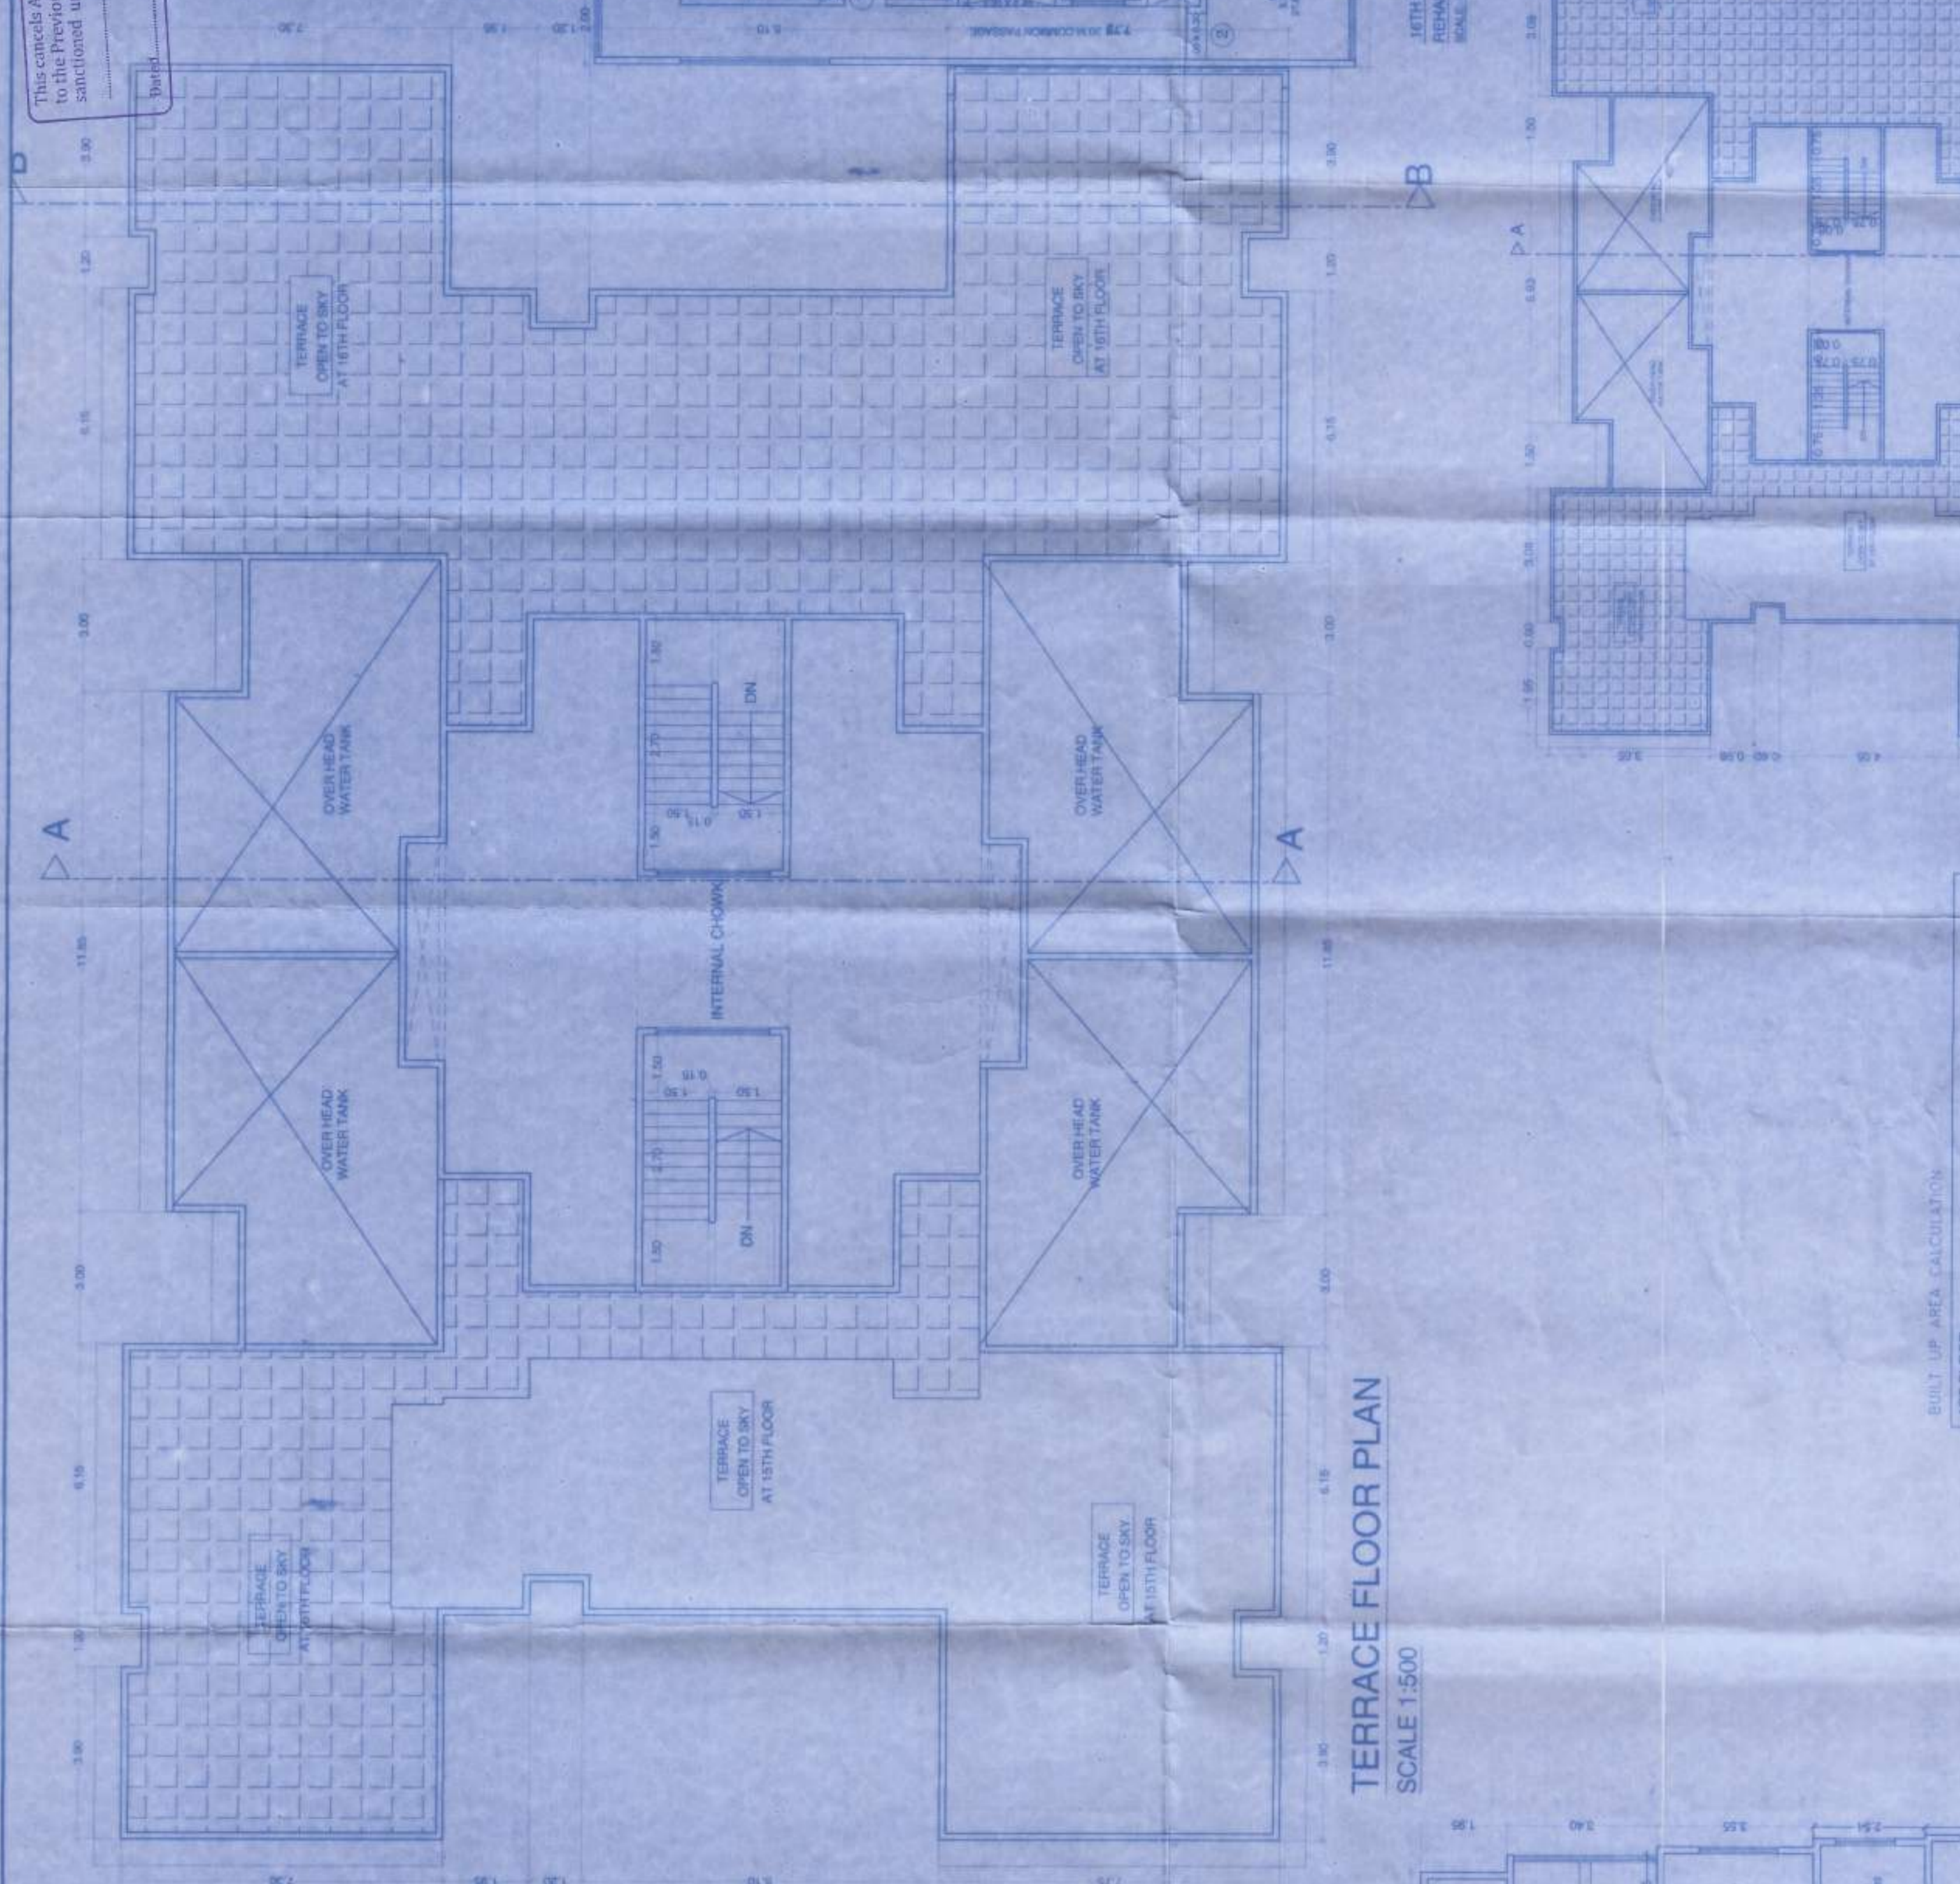

FIRST FLOOR PLAN
 SCALE: 1:100

REHAB BUILDING NO.2
 REHAB WORKS OF REHAB BUILDING NO.2

PROFORMA - 'B'
 CONTENTS OF SHEETS
 FIRST FLOOR PLAN, AREA DIAGRAM TERRACE FLOOR PLAN
 CARPET AREA STATEMENT OF REHAB BUILDING & SALE BUILDING

STAMP OF DATE OF RECEIPT OF PLANS

STAMP OF APPROVAL OF PLANS

REV	DESCRIPTION	DATE	SIGNATURE
1	DESCRIPTION	DATE	SIGNATURE

STAIRCASE AREA CALCULATION

STAIRCASE NO.	AREA (SQ.M)	REMARKS
1	1.20 X 1.20 X 1.20 X 1.20	1.776 SQ.M
2	1.20 X 1.20 X 1.20 X 1.20	1.776 SQ.M
TOTAL	17.76	17.76 SQ.M

BUILT UP AREA CALCULATION

FLOOR	AREA (SQ.M)	REMARKS
1ST FLOOR	48.12 X 28.81 X 1.80	1278.52 SQ.M
TOTAL	1278.52	1278.52 SQ.M

NET BUILT UP AREA CALCULATION

FLOOR	AREA (SQ.M)	REMARKS
1ST FLOOR	1278.52 - 17.76	1260.76 SQ.M
TOTAL	1260.76	1260.76 SQ.M

STAIRCASE AREA CALCULATION

STAIRCASE NO.	AREA (SQ.M)	REMARKS
1	1.20 X 1.20 X 1.20 X 1.20	1.776 SQ.M
2	1.20 X 1.20 X 1.20 X 1.20	1.776 SQ.M
TOTAL	17.76	17.76 SQ.M

NET BUILT UP AREA CALCULATION

FLOOR	AREA (SQ.M)	REMARKS
1ST FLOOR	1260.76 - 17.76	1243.00 SQ.M
TOTAL	1243.00	1243.00 SQ.M

REHAB WORKS CARPET AREA

FLAT NO.	AREA (SQ.M)	REMARKS
1	2.84 X 3.44 X 1.40 X 1.40	6.84 SQ.M
2	2.84 X 3.44 X 1.40 X 1.40	6.84 SQ.M
3	2.84 X 3.44 X 1.40 X 1.40	6.84 SQ.M
4	2.84 X 3.44 X 1.40 X 1.40	6.84 SQ.M
5	2.84 X 3.44 X 1.40 X 1.40	6.84 SQ.M
6	2.84 X 3.44 X 1.40 X 1.40	6.84 SQ.M
7	2.84 X 3.44 X 1.40 X 1.40	6.84 SQ.M
8	2.84 X 3.44 X 1.40 X 1.40	6.84 SQ.M
9	2.84 X 3.44 X 1.40 X 1.40	6.84 SQ.M
10	2.84 X 3.44 X 1.40 X 1.40	6.84 SQ.M
TOTAL	68.4	68.4 SQ.M

CARPET AREA CALCULATION (1ST TO 16TH FLOOR)

FLOOR	AREA (SQ.M)	REMARKS
1ST FLOOR	1243.00	1243.00 SQ.M
2ND FLOOR	1243.00	1243.00 SQ.M
3RD FLOOR	1243.00	1243.00 SQ.M
4TH FLOOR	1243.00	1243.00 SQ.M
5TH FLOOR	1243.00	1243.00 SQ.M
6TH FLOOR	1243.00	1243.00 SQ.M
7TH FLOOR	1243.00	1243.00 SQ.M
8TH FLOOR	1243.00	1243.00 SQ.M
9TH FLOOR	1243.00	1243.00 SQ.M
10TH FLOOR	1243.00	1243.00 SQ.M
11TH FLOOR	1243.00	1243.00 SQ.M
12TH FLOOR	1243.00	1243.00 SQ.M
13TH FLOOR	1243.00	1243.00 SQ.M
14TH FLOOR	1243.00	1243.00 SQ.M
15TH FLOOR	1243.00	1243.00 SQ.M
16TH FLOOR	1243.00	1243.00 SQ.M
TOTAL	19888.00	19888.00 SQ.M

