



Satish Moreshwar Rathod	Vidya Shree / Rathod	
SUB - ENGINEER	ASST - ENGINEER	EX. ENGINEER

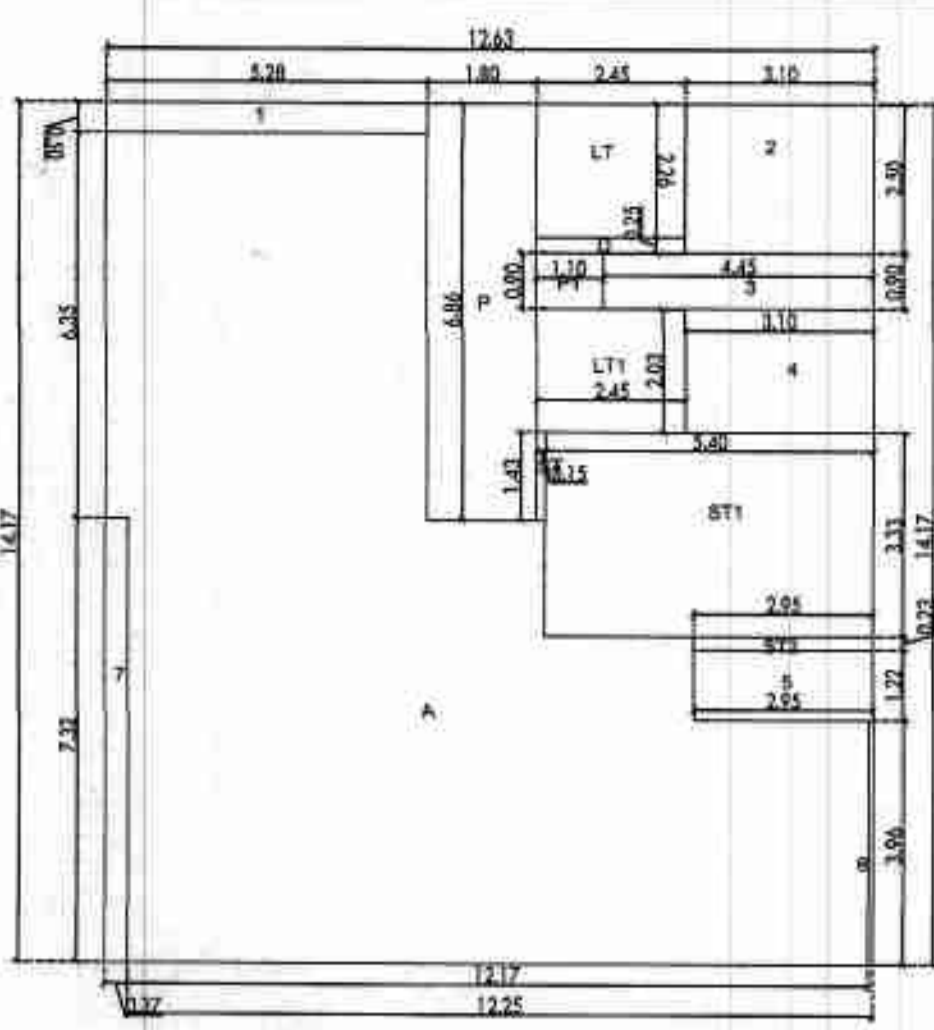

B.U.A OF GROUND FLOOR PLAN
SCALE-1:100

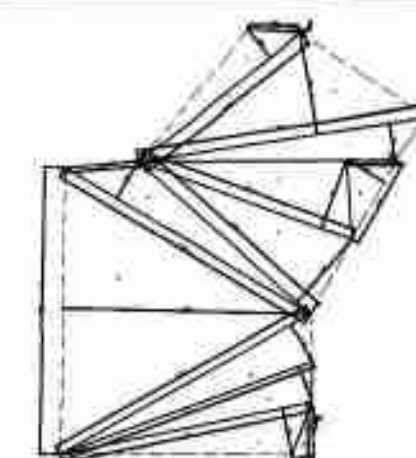

PLOT AREA DIAGRAM
SCALE-1:100

NO.	DESCRIPTION	AREA (SQ.MT)
1	0.141 X 2.871 X 0.3 =	0.12
2	17.21 X 2.88 X 0.3 =	14.88
3	23.70 X 2.70 X 0.3 =	19.23
4	23.80 X 3.31 X 0.3 =	23.87
5	4.17 X 0.29 X 0.3 =	0.37
6	7.92 X 0.27 X 0.3 =	0.64
7	18.64 X 4.01 X 0.3 =	22.57
8	18.79 X 6.79 X 0.3 =	38.19
9	23.91 X 2.52 X 0.3 =	22.57
10	23.46 X 2.27 X 0.3 =	16.02
11	23.83 X 3.44 X 0.3 =	24.64
12	20.07 X 3.15 X 0.3 =	19.26
13	21.14 X 3.07 X 0.3 =	19.44
14	1.77 X 4.34 X 0.3 =	2.31
15	4.34 X 0.29 X 0.3 =	0.37
16	1.77 X 0.07 X 0.3 =	0.04
17	4.08 X 0.11 X 0.3 =	0.13
TOTAL		170.31

SR. NO.	DESCRIPTION	RESIDENTIAL (SQ.MT)	COMMERCIAL (SQ.MT)	MHADA (SQ.MT)	PAP (SQ.MT)	TOTAL (SQ.MT)
1	PERMISSIBLE B.U.A (Sr. No. 14 of Proforma A)	1737.99	244.97	174.69	568.75	2726.40
2	PERMISSIBLE FUNGIBLE AREA (1x 0.25 or 0.20)	608.09	85.74	61.14	198.06	954.03
3	TOTAL PERMISSIBLE B.U.A (1+2)	2346.08	330.71	235.83	766.81	3679.43
4	TOTAL PROPOSED B.U.A INCLUDING FUNGIBLE F.S.I (14-83 of PROFORMA-A) (CHECK SHALL NOT BE MORE THAN 3-TOTAL A+B OF COLUMN 19 OF TABLE NO.1)	2170.44	357.94	252.56	895.06	3676.00
5	PERMISSIBLE FUNGIBLE B.U.A FOR REHAB. COMPONENT (TOTAL A+B OF COLUMN NO 15 OF TABLE NO 3)	27.44	85.74	61.14	198.06	372.38
6	FUNGIBLE B.U.A UTILISED FOR REHAB. MHADA B.M.C.G.M (COL 19-14-20) OF TABLE 1 CHECK SHALL NOT BE MORE THAN 5 ABOVE & SHALL BE EQUAL TO 5. COLUMN NO 21 OF TABLE NO.1)	27.44	85.74	61.14	198.01	372.33
7	PERMISSIBLE FUNGIBLE B.U.A FOR SALE COMPONENT (2-5)	580.65	0.00	0.00	0.00	580.65
8	FUNGIBLE B.U.A UTILISED SALE (4-1-6) ABOVE (CHECK SHALL NOT BE MORE THAN 7 ABOVE)	405.61	27.23	16.71	130.30	579.85
9	READY RECOVER RATE FOR THE YEAR 2020-2021	98540	98540	98540	98540	98540
10	30% OF READY RECOVER RATE					
11	PREMIUM AMOUNT TO BE RECOVERED					
12	PAYMENT RECEIPT NO. & DATE					

NO.	DESCRIPTION	AREA (SQ.MT)
1	5.28 X 0.20	1.06
2	3.1 X 2.0	6.20
3	4.45 X 0.90	3.99
4	3.10 X 2.00	6.20
5	3.81 X 1.20	4.57
6	0.08 X 3.94	0.32
7	0.37 X 7.32	2.71
8	0.15 X 1.43	0.21
9	4.40 X 3.33	14.65
10	2.95 X 0.23	0.68
11	2.45 X 2.28	5.57
12	2.45 X 2.03	4.97
13	2.45 X 0.29	0.71
14	1.80 X 0.64	1.16
15	1.10 X 0.9	0.99
TOTAL		70.64
B.U.A OF GROUND FLOOR (1778.95)		70.64

CATEGORY	NO. OF SPACES	AREA (SQ.MT)
UPPER	1	1.00
MIDDLE	1	1.00
LOWER	1	1.00
TOTAL	3	3.00

CATEGORY	NO. OF SPACES	AREA (SQ.MT)
UPPER	1	1.00
MIDDLE	1	1.00
LOWER	1	1.00
TOTAL	3	3.00




BLOCK PLAN
SCALE-1:500




LOCATION PLAN
SCALE-1:500

NO.	DESCRIPTION	AREA (SQ.MT)
1	5.33 X 8.86	47.02
2	2.45 X 1.37	3.36
3	3.32 X 3.31	11.00
4	4.40 X 0.16	0.71
5	1.96 X 0.15	0.30
6	2.80 X 2.75	7.70
7	3.25 X 1.80 X 2	11.70
8	0.15 X 0.15 X 2	0.45
9	0.99 X 2.07	2.05
10	3.88 X 2.52 X 1	9.78
11	1.00 X 0.10	0.10
TOTAL		100.49

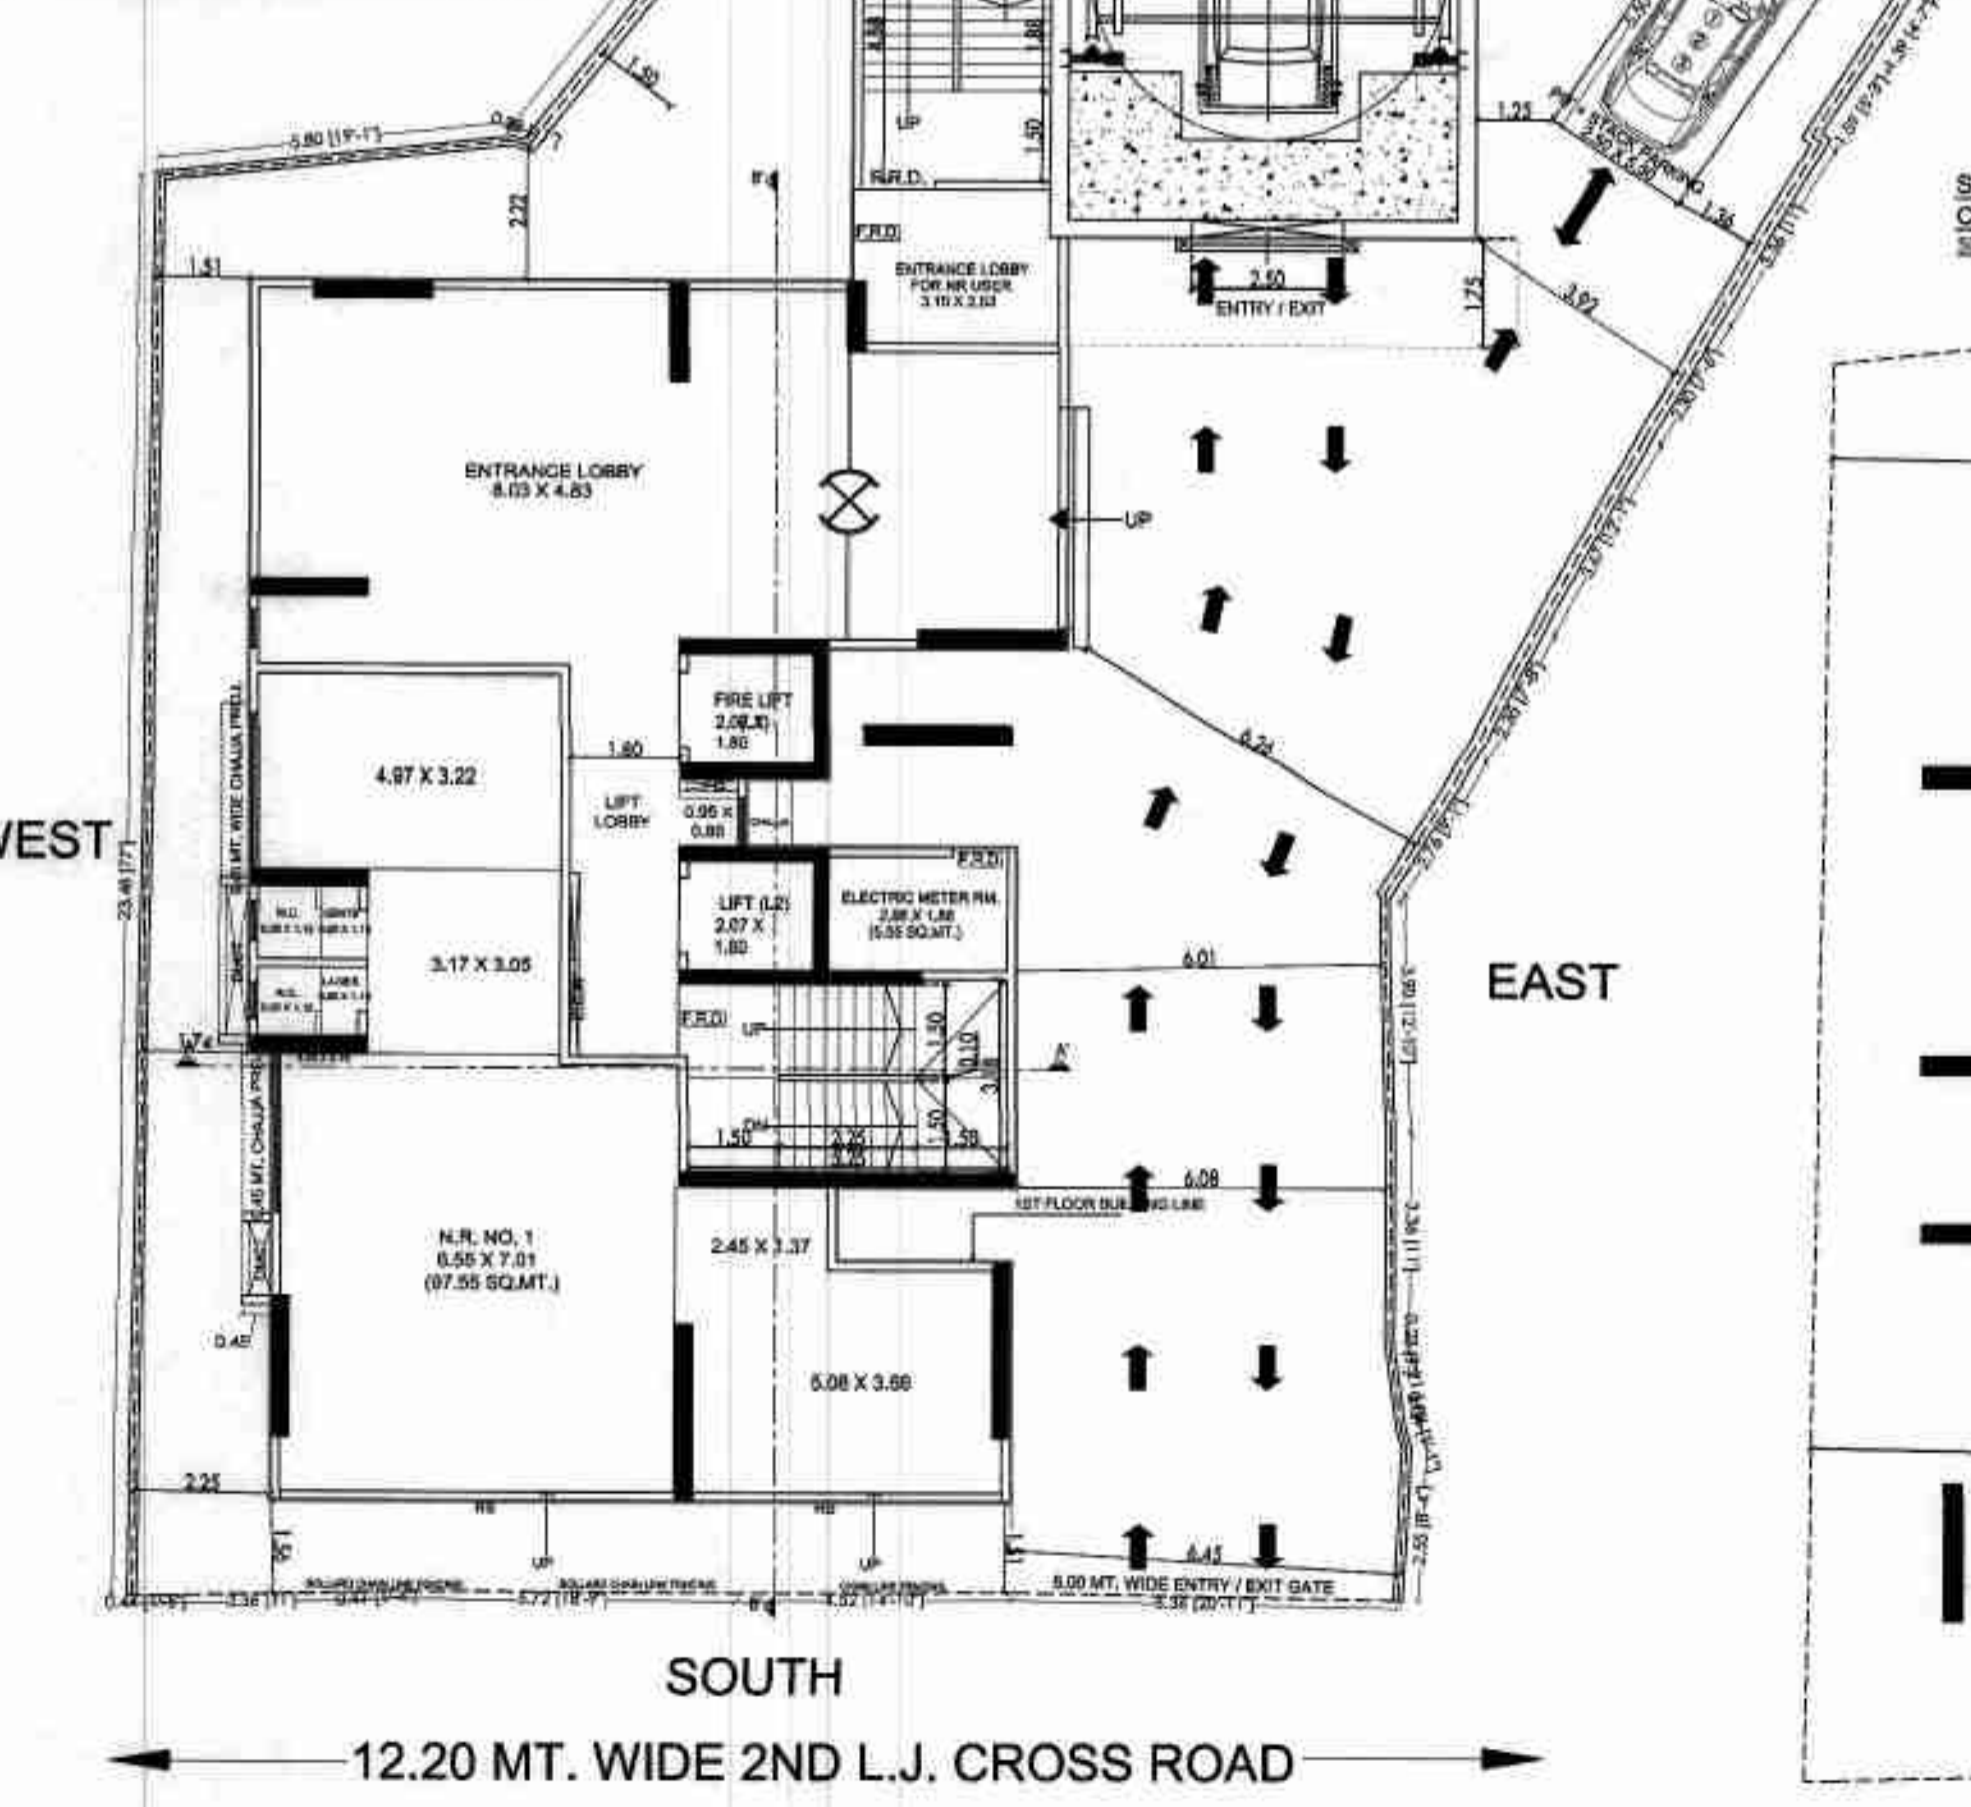

GROUND FLOOR PLAN
SCALE-1:100

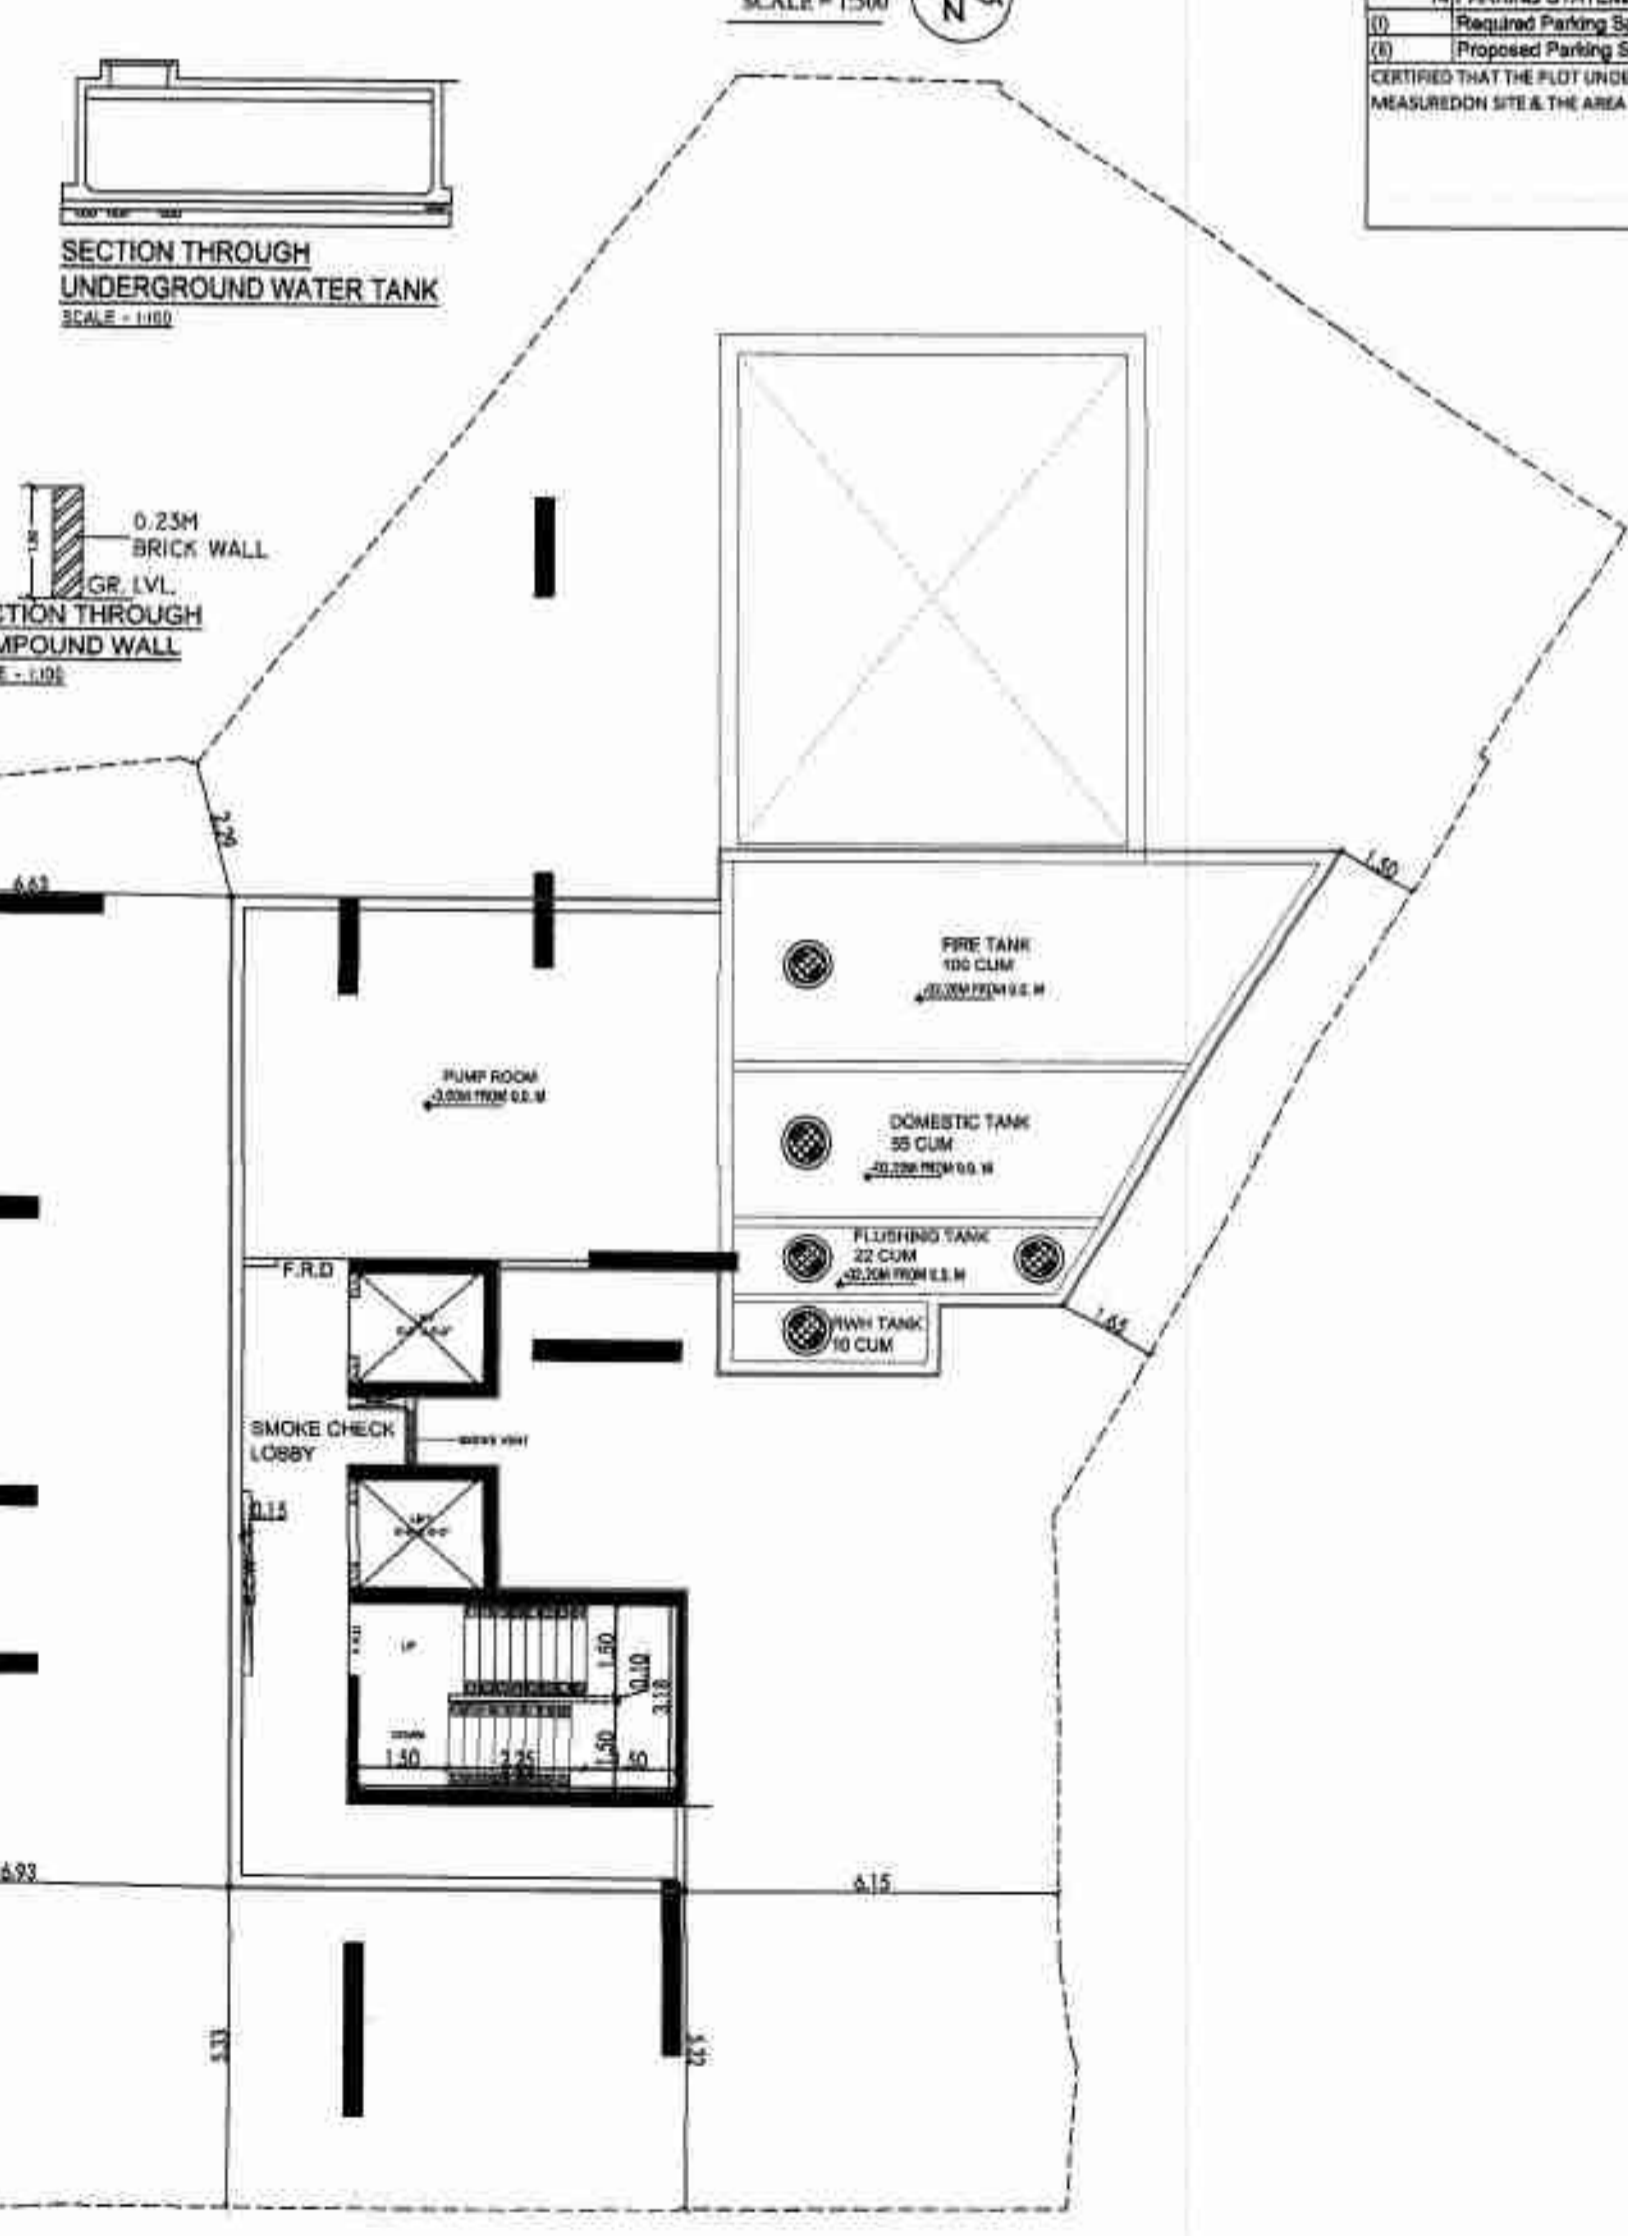

BASEMENT LVL. PLAN
SCALE-1:100

NO.	DESCRIPTION	AREA (SQ.MT)
1	AREA STATEMENT	
2	1. AREA OF PLOT	287.63
3	2. DEDUCTION FOR	
4	a. Road Side Back Area	0.00
5	b. Proposed Road	0.00
6	c. Any Reservation	0.00
7	TOTAL (a + b + c)	0.00
8	3. BALANCE AREA	287.63
9	4. DEDUCTION FOR	
10	a. Recreational Ground	
11	b. Non-Cess Land Component	
12	TOTAL (8 + 9)	287.63
13	5. NET AREA OF PLOT	287.63
14	6. ADDITIONS FOR FSI	
15	100% of Set Back	0.00
16	100% of R.G.	0.00
17	7. TOTAL AREA	287.63
18	8. PERMISSIBLE BUILT-UP AREA	
19	a. As per Regn. 33(1) for Class primary & 33(1) A (1.33+0.62+0.45)	2.4
20	b. Permissible built up area for F.P. No. 606 and 607 as per Regn 33(7) of PFR - 2054	800.31
21	c. Additional 5% area to Rehab	14.40
22	d. Total Permissible built up area for F.P. No. 606 and 607 (800.31+1196.66) 23(7)	1996.97
23	e. Permissible 50% incentive built up area	998.48
24	f. Proposed built up area for F.P. No. 606 and 607 as per Regn 33(12) PAP 18 nos. (16 x 27.82+1.2)	568.75
25	g. 50% incentive area on rehabilitation of PAP	27.82
26	TOTAL PERMISSIBLE BUILT-UP AREA	2740.50
27	9. TOTAL PERMISSIBLE BUILT-UP AREA (881.45 X 4)	3525.80
28	PERMISSIBLE FUNGIBLE (as per Regn 31(2) of DCPR 10/2004)	
29	REHAB	325.37
30	PAP	568.75
31	MHADA	174.69
32	SALE	1658.99
33	TOTAL	2728.80
34	11. (a.) Permissible Built-up Area	113.18
35	b. Permissible Fungible Built-up Area	81.14
36	c. Proposed Fungible Built-up Area	113.18
37	d. Excess Fungible Built-up Area	29.28
38	e. Deficit / Balance Fungible Built-up Area	0.00
39	12. GROSS PROPOSED BUILT-UP AREA B + 11 (C)	3876.98

PROFORMA B
CONTENTS OF SHEET
GROUND FLOOR PLAN, PARKING STATEMENT, TABLE 15, 16, 17, 1000.

NORTH	DRG. NO.	DATE	DRN. BY
	1	05.09.2021	DARSHANA

PATH: D:\DARSHANA\SURAJ ESTATE\BMC\FINAL DWG 19.07.2021