
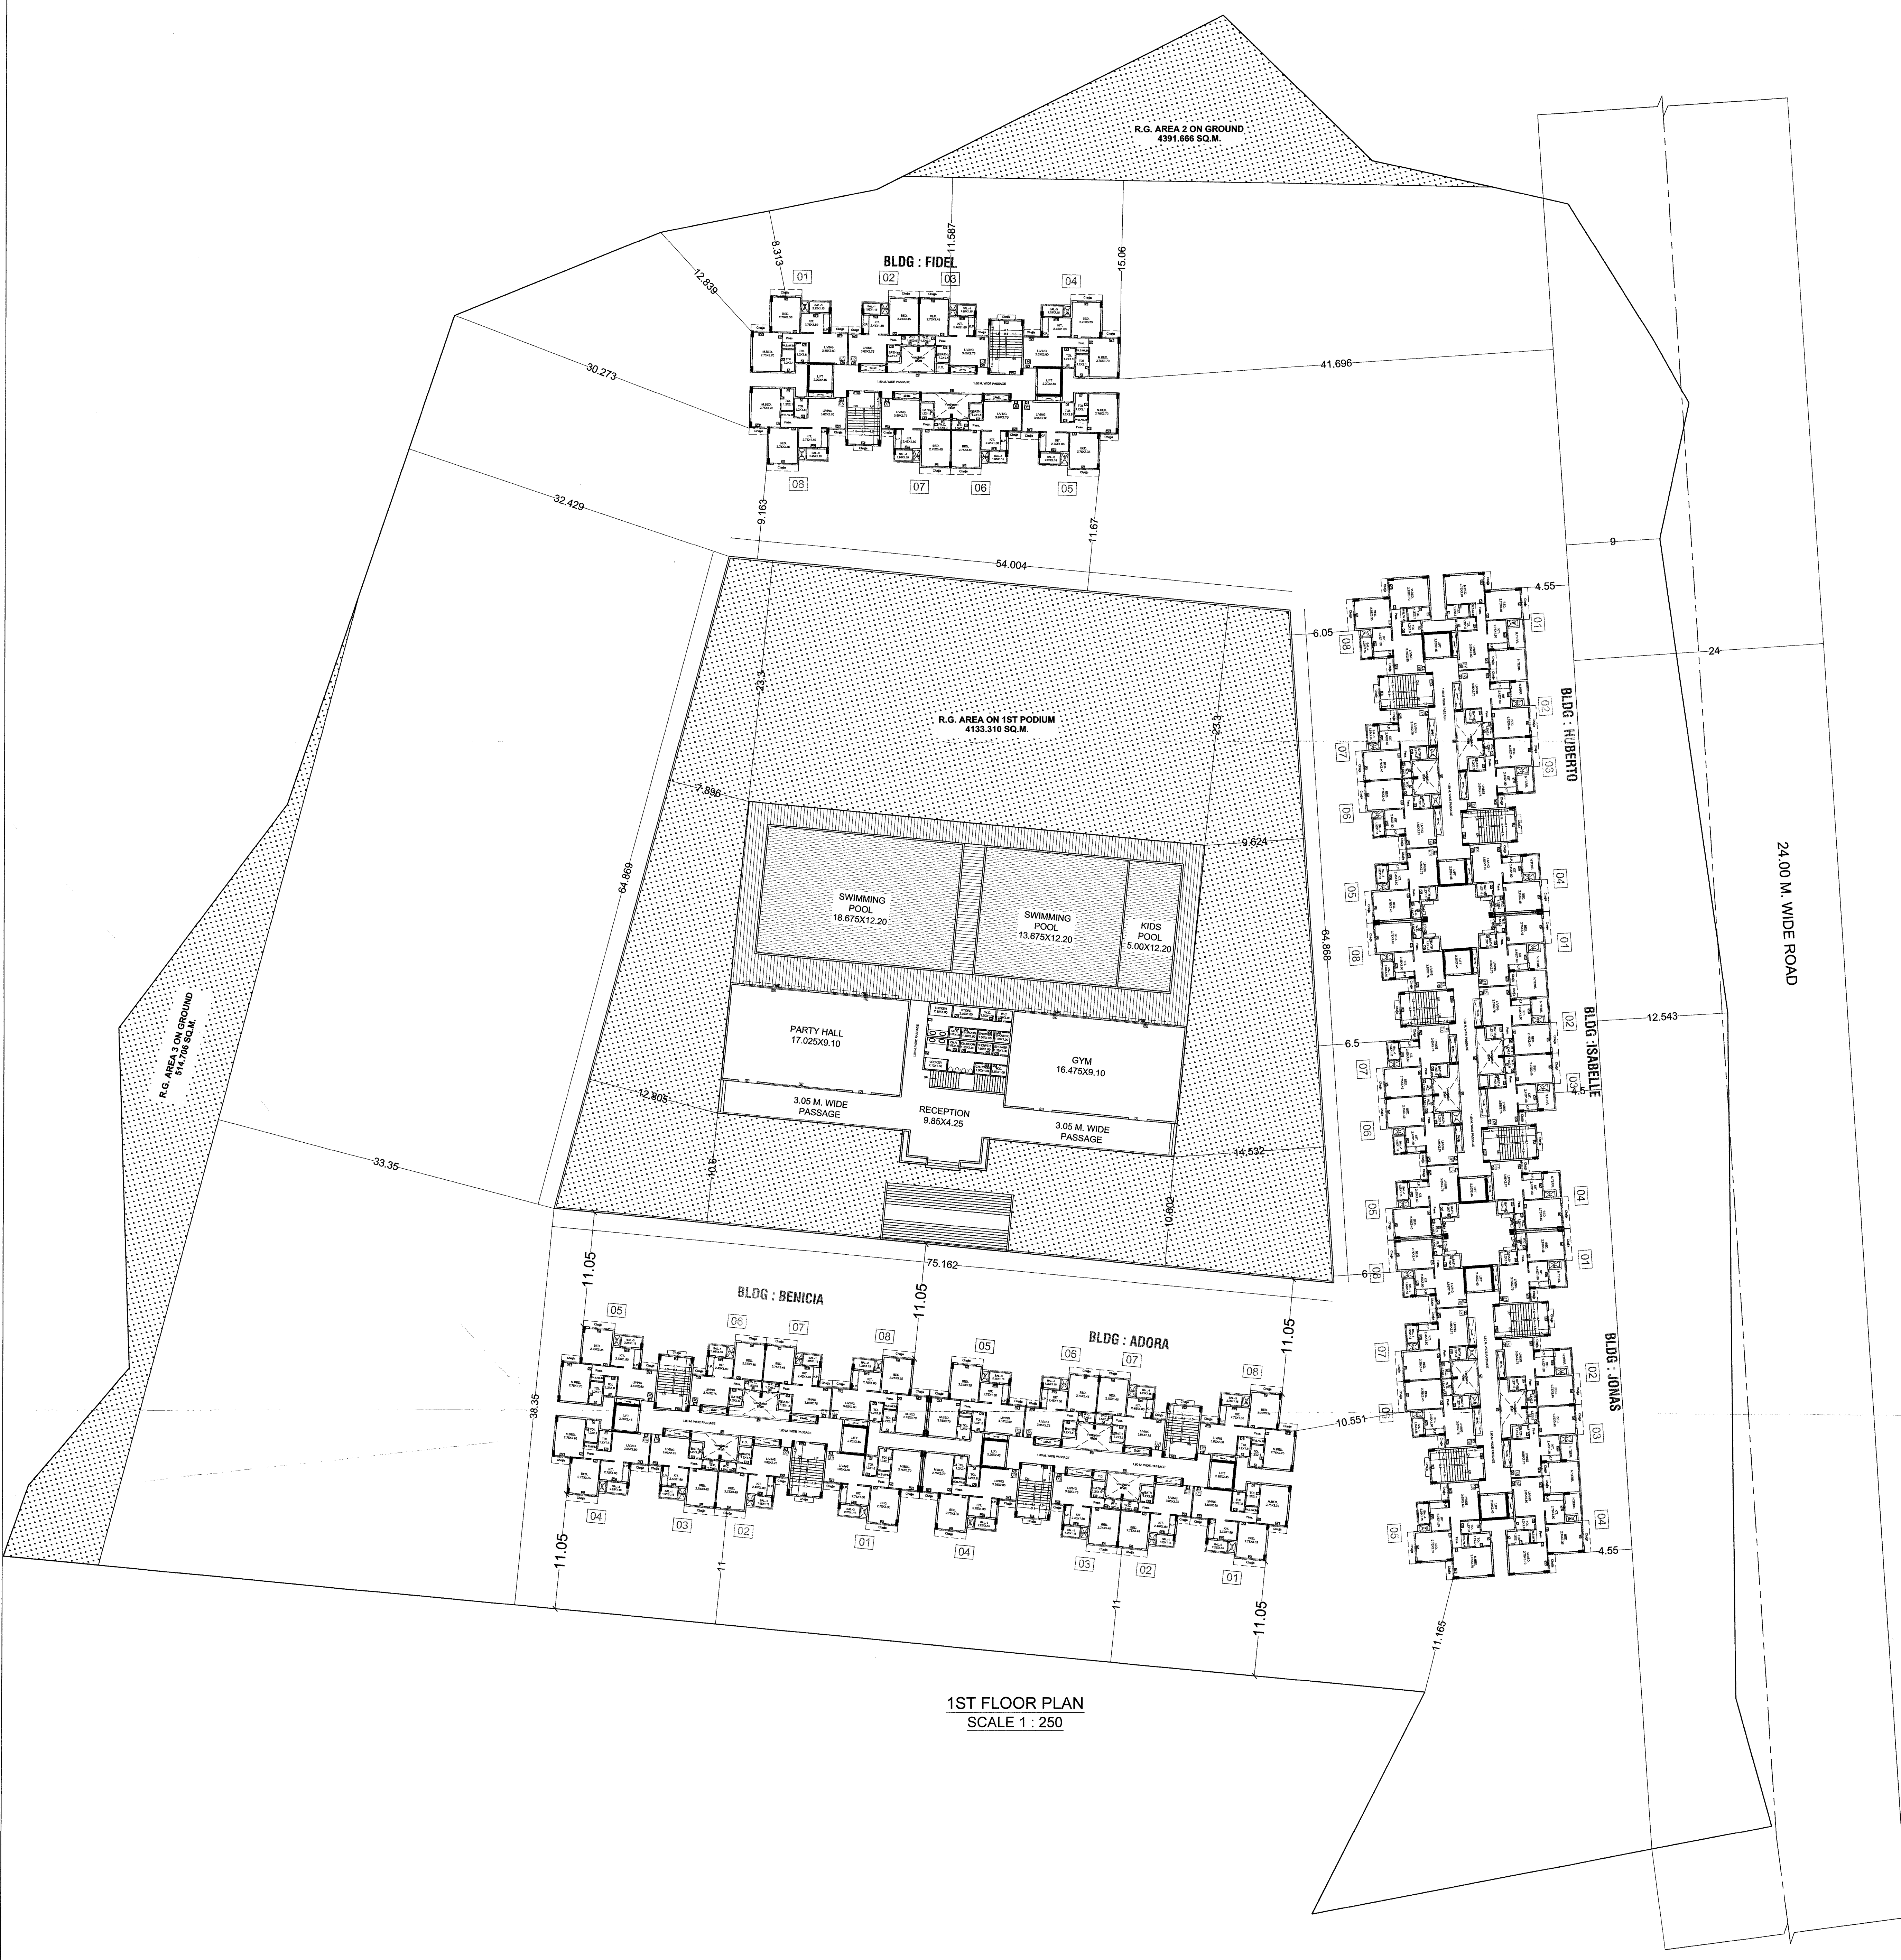


पानवेल महानगरपालिका
 नॉ. ३५/१२८/२०२३
 पानवेल महानगरपालिका
 नॉ. ३५/१२८/२०२३
 पानवेल महानगरपालिका
 नॉ. ३५/१२८/२०२३

मा. माहिती शुभे मंजूरी नुसार
 पानवेल महानगरपालिका
 नॉ. ३५/१२८/२०२३

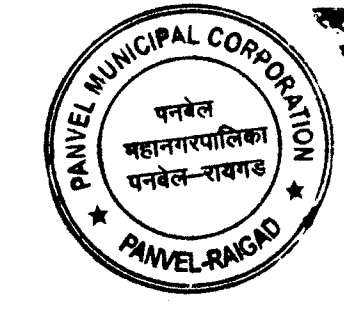

1ST FLOOR PLAN
 SCALE 1 : 250

CONTENTS OF SHEET

1ST FLOOR LAYOUT PLAN
 NAME OF THE OWNER & SIGNATURE
 M/s. Arihant Superstructures Ltd

(Signature)
 ASHOK CHHAJER
 (NAME & SIGNATURE OF DIRECTOR)

DESCRIPTION OF PROPOSAL & PROPERTY
 PROPOSED RESIDENTIAL CUM COMMERCIAL
 BUILDING IN THE SITE / PLOT OF LAND ON
 SURVEY NO. 35/1A, 35/1B, 35/1C & 36/1 OF
 VILLAGE - GHOT, TALUKA - PANVEL,
 DISTRICT - RAIGAD.

ARCHITECT NAME & SIGN

NEHA JAIN
 REG NO : CA/2008/43603

DATE	DRAWN BY	CHKD. BY	SCALE	NORTH
17-03-22	Jayashri		1:100	

AN.ARCH
 ARCHITECT & PLANNERS
 Office no.20&21,-Raheja Arcade,
 Sec-11,Plot no.61,CBD
 Belapur-400614,
 cnet no.022-27562410,
 mail i.d-anarch.architect@gmail.com