


BLOCK PLAN SCALE 1 : 500

LOCATION PLAN SCALE 1 : 500

PLOT AREA DIAGRAM SCALE 1:500

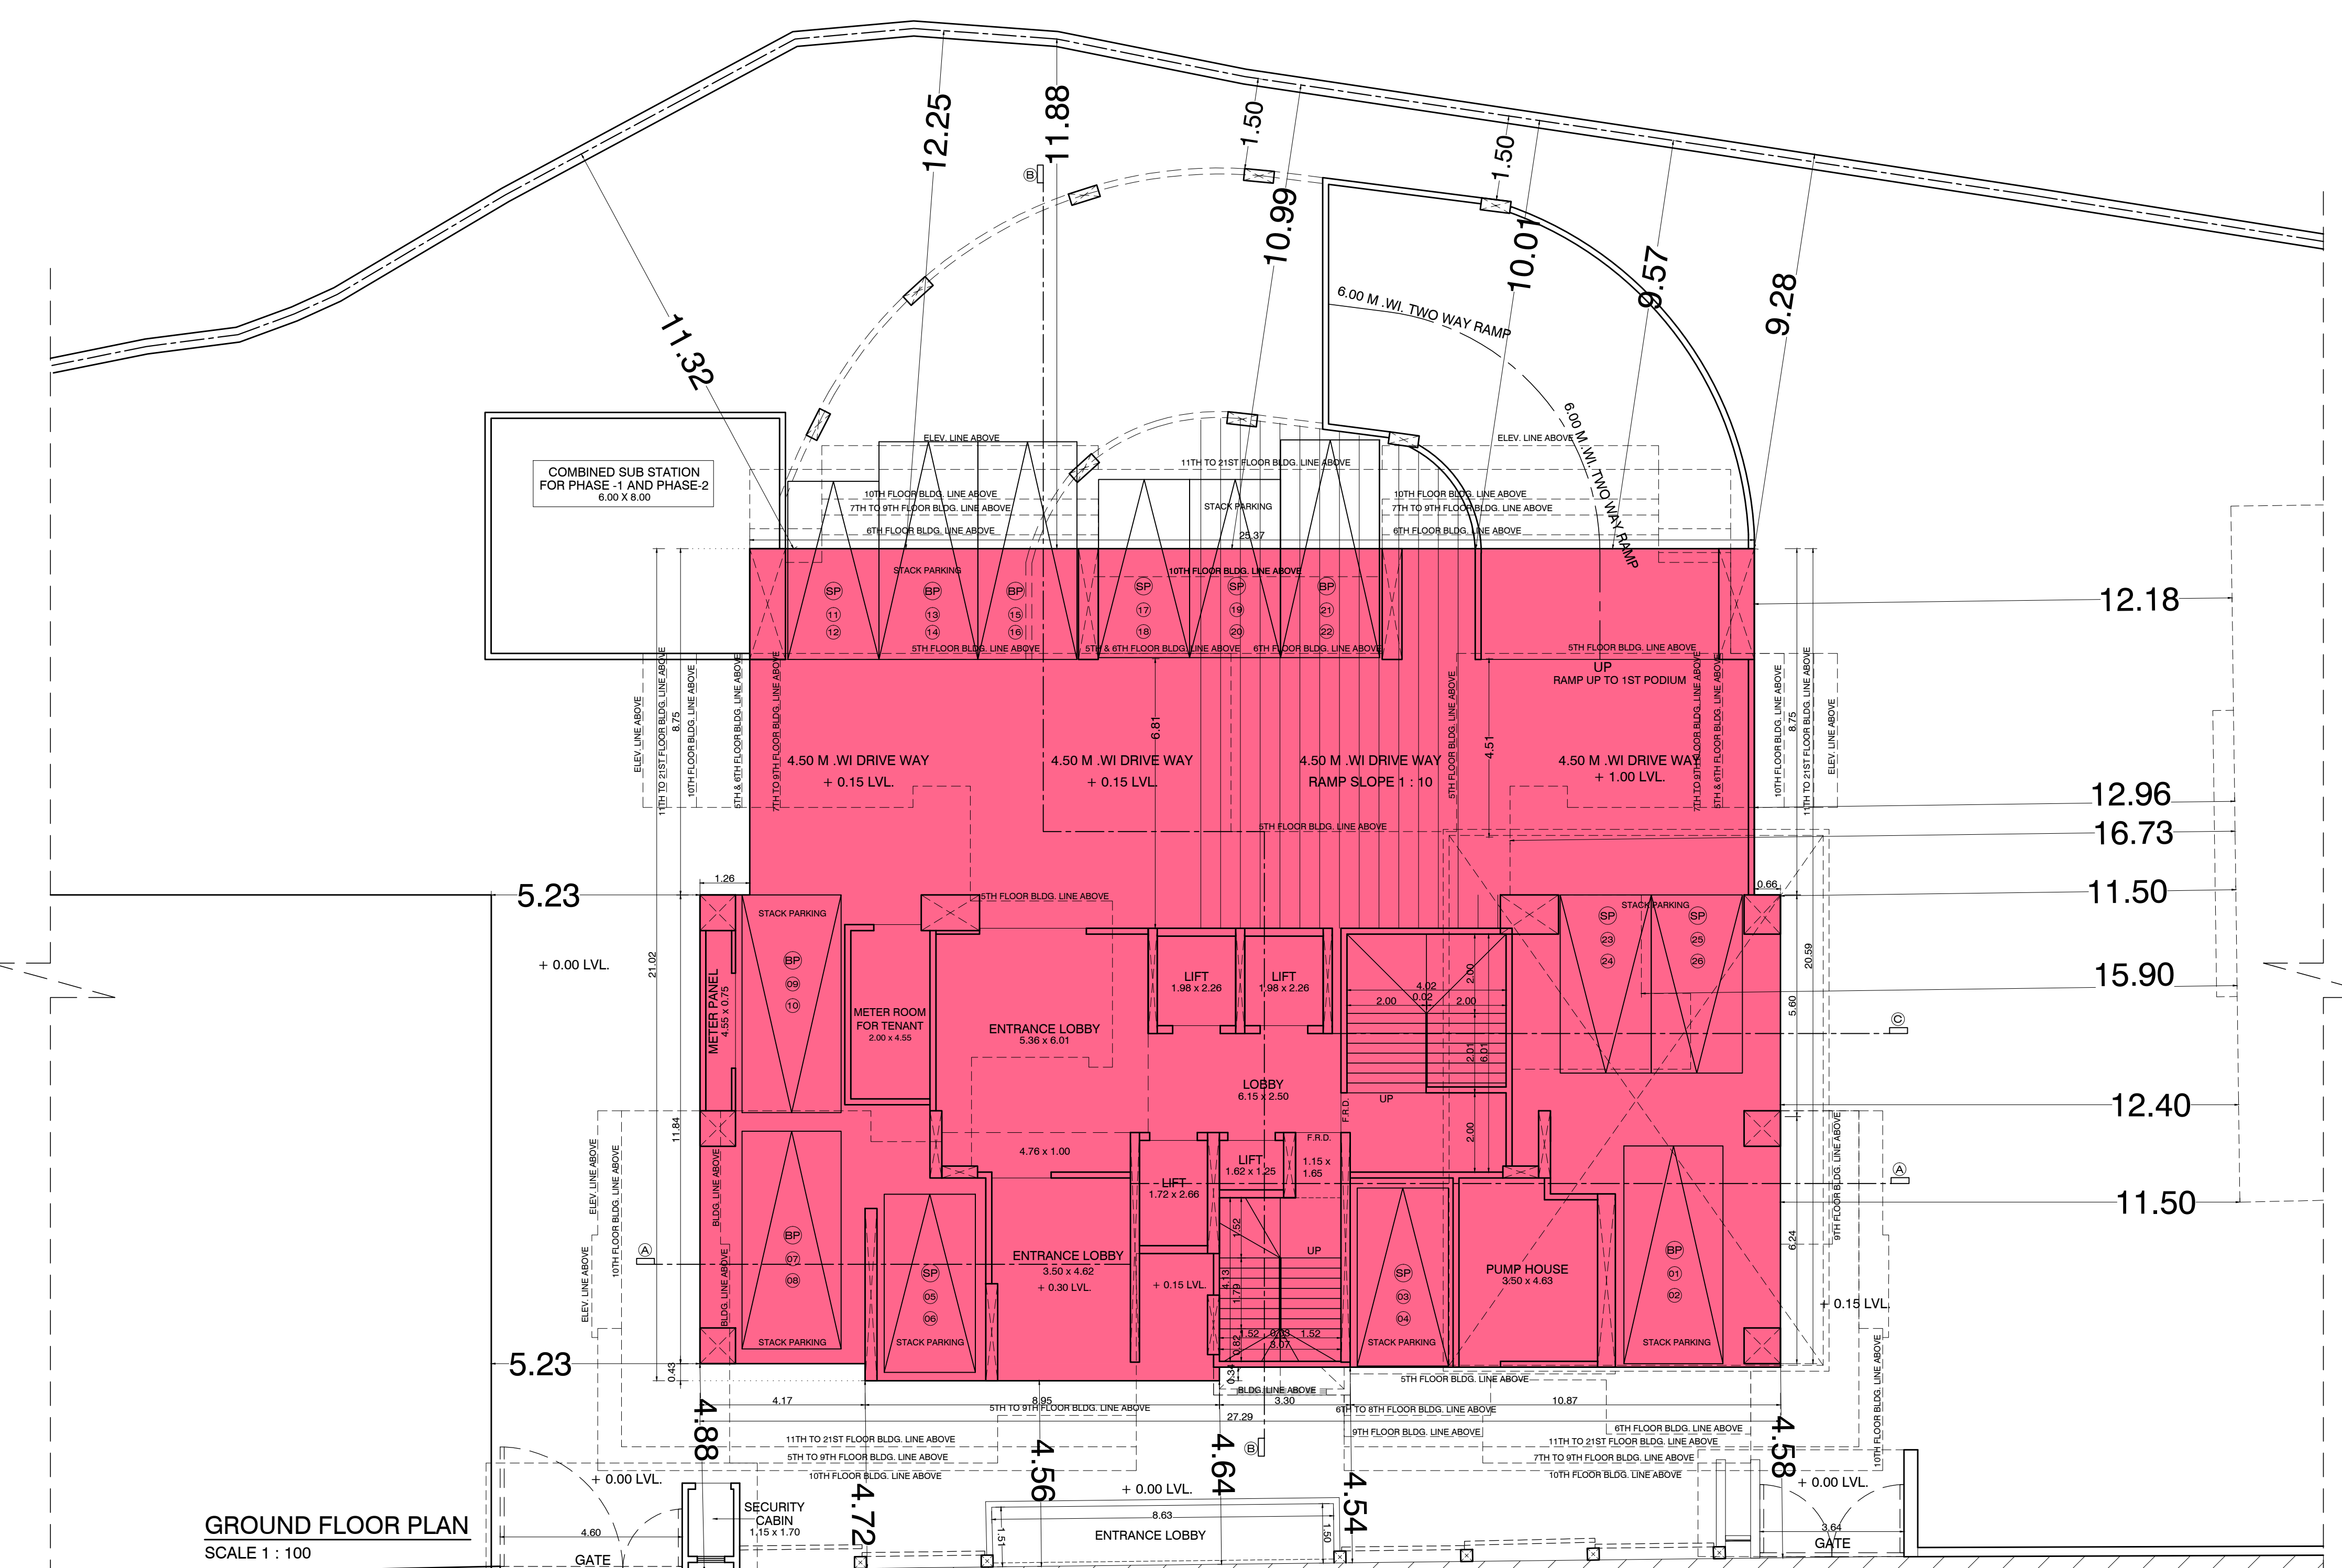

GROUND FLOOR PLAN SCALE 1 : 100

ROAD SET BACK 13.40 M.WI. JARI MARI TEMPLE ROAD

Table with 2 columns: Plot No., Area (sq. mt.). Lists plots 1 through 43 with their respective areas.

Table with 2 columns: Road Set Back Area Calculation, Area (sq. mt.). Lists calculations for plots 1 through 43.

Table with 2 columns: Area Under Existing Shop to be Retained, Area (sq. mt.). Lists areas for plots E1 through E12.

Table with 2 columns: Area Under Existing Shop to be Retained, Area (sq. mt.). Lists areas for plots A through H.

Table with 2 columns: Area of Plot, Area (sq. mt.). Lists areas for plots 1 through 43.

PHASE PROGRAMME TABLE as per CH/D/1 approval Dated 01/04/2019

CARPET AREA STATEMENT table showing floor names, flat carpet area, flat numbers, and total number of flats from 1st to 17th floor.

SUMMARY table showing floor names, B.U.A. area, stair case area, column/beam/elevation counted in FSI, excess fitness center/refuge area, and total B.U.A. area.


FUNGIBLE AREA STATEMENT table with 5 rows (A-E) detailing gross built up area, fungible F.S.I. claimed, and proposed fungible area.

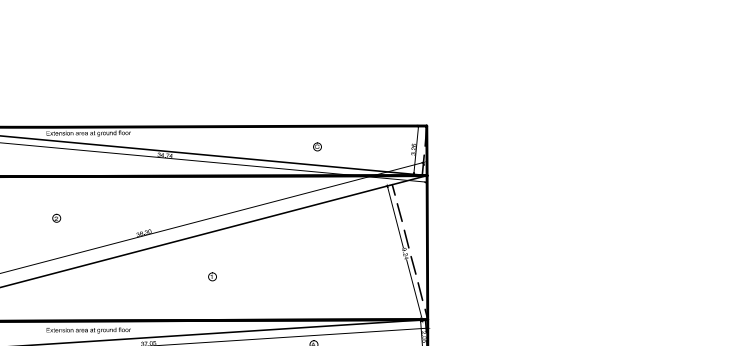


LINE AREA DIAGRAM FOR BUILDING - C, Ground & 1st floor (Existing building to be Retained, C. T. S. : 1136) SCALE 1 : 500

BUILT UP AREA CALCULATION FOR BUILDING - C, GROUND & 1ST FLOOR TO BR RETAINED. Table with columns for NO., LENGTH, WIDTH, NOS., and TOTAL.

EXTENSION AREA AT GROUND FLOOR BLDG. - C. Table with columns for area type, length, width, and total area.

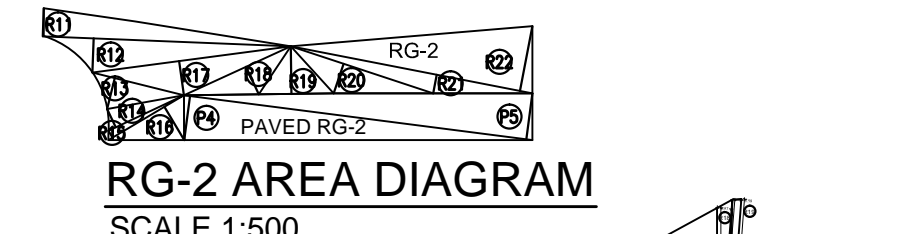

RG-2 AREA DIAGRAM SCALE 1:500

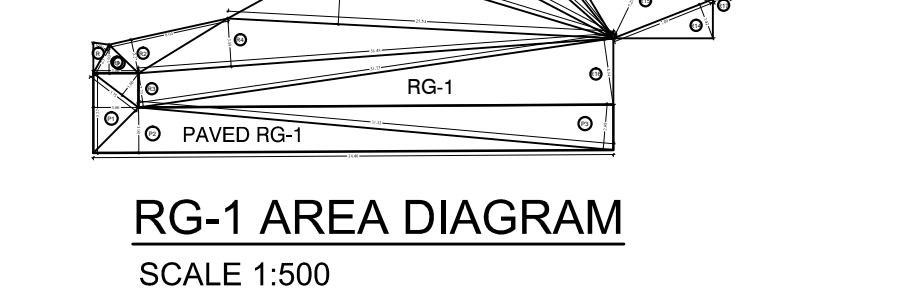

RG-1 AREA DIAGRAM SCALE 1:500

R.G.-1 AREA CALCULATION table with columns for area type, length, width, and total area.

R.G.-2 AREA CALCULATION table with columns for area type, length, width, and total area.

PAVED R.G. AREA-1 and PAVED R.G. AREA-2 tables with columns for area type, length, width, and total area.

CAR PARKING table showing floor names, big car, small car, and total number of flats.

CAR PARKING STATEMENT table with columns for carpet area, total area, parking permitted as per D.C. rules, and parking required.

EXISTING BUILT UP AREA CALCULATION table with columns for area type and total area.

CERTIFICATE OF AREA table with columns for area type and total area.

CONTENTS OF SHEET : GROUND FLOOR PLAN, BLOCK & LOCATION PLAN, PLOT & R.G. AREA DIAG. WITH CALCULATION, BUILT UP & CARPET AREA SUMMARY, PARKING STATEMENT

IN CASE OF PLOTS / LAYOUT WHERE EARLIER B.U.A. APPROVED AS PER I.O.D. ISSUED IS PROPOSED AS PER THE D.C. REGULATION AMENDED ON 6.1.12

PROFORMA A-1 table containing various statements and calculations including area statement, deductions for FSI, TDR, and other regulations, and a signature section at the bottom.

This plan is digitally signed and issued and does not require signature. Approved subject to the conditions mentioned in this office letter U/No. CE/1782/WS/AH Dated 10.04.2019.

THIS PREVIOUS APPROVAL TO THE PREVIOUS PLANS SANCTIONED UNDER NO. CE / 1782 / WS / AH DATED : 09/02/2018.

DIGITAL SIGNATURE OF AUTHORITIES section with fields for E.S.P., A.E.S.P., and E.E.S.P.