

TENANT STATEMENT (RENTAL BLDG.) table with columns for BLDG. NO./TYPE, RENTAL UNIT (I), BALWADI (II), WELFARE CENTER (III), METER ROOM (IV), MANAGER ROOM (V), CONV. SHOP (VI), CONV. SHOP AREA (IN SQ.MT. (VII)), TOILET (VIII), TOTAL (I-VIII)

BUILT UP AREA SUMMARY (RENTAL BLDG.) table with columns for FLOORS, BLDG. 1A, BLDG. 1B, BLDG. 2A, BLDG. 2B

AREA STATEMENT AS PER 7/12 table with columns for SR.NO., SURVEY NO./HISSA NO., TOTAL AREA 7/12, AREA DEDUCTED FROM RENTAL SCHEME, BALANCE PLOT AREA, AREA UNDER ABYEANCE, NET PLOT AREA, RENTAL PLOT AREA, SALE PLOT AREA

CONTENTS OF SHEET, BLOCK & LOCATION PLAN, 7/12 AREA SUMMARY, BLDG AREA SUMMARY, TENANT STATEMENT FOR SALE & RENTAL BLDG, PARKING & R.G. STATEMENT, STAMP AND DATE OF APPROVAL OF PLAN



Details of Free of FSI Component (Sale Buildings) table with columns for BLDG.NO., Balcony (In Sq.m), Stairlift/psa (In Sq.m), Refuge Area (In Sq.m), Meter Room (In Sq.m), Total Free of FSI Area (In Sq.m)


BUILT UP AREA SUMMARY (SALE BUILDING) table with columns for FLOOR, BLDG. NO., BLDG. NO. A1 through A18, BLDG. NO. B1 through B18, CLUB HOUSE, TOTAL

Details of Free of FSI Component (Rental Buildings) table with columns for BLDG.NO., Area of Balwadi, W.Hall & M.Cabin (In Sq.m), Stairlift/psa (In Sq.m), Meter Room (In Sq.m), Refuge Area (In Sq.m), Total Free of FSI Area (In Sq.m)

PROVISION OF PARKING AS PER APPROVED CC, DATED 27-6-2012 table with columns for AREA, PARK REQD., NO OF FLATS, NO OF CARS REQD., PARK REQD., NO OF SCOOTER REQD.

SUMMARY OF AMENITY/R.G. AREA FOR SALE COMPONENT table with columns for SR.NO., DESCRIPTION, AREA IN SQ.M

SUMMARY OF AMENITY/R.G. AREA FOR RENTAL COMPONENT table with columns for SR.NO., DESCRIPTION, AREA IN SQ.M

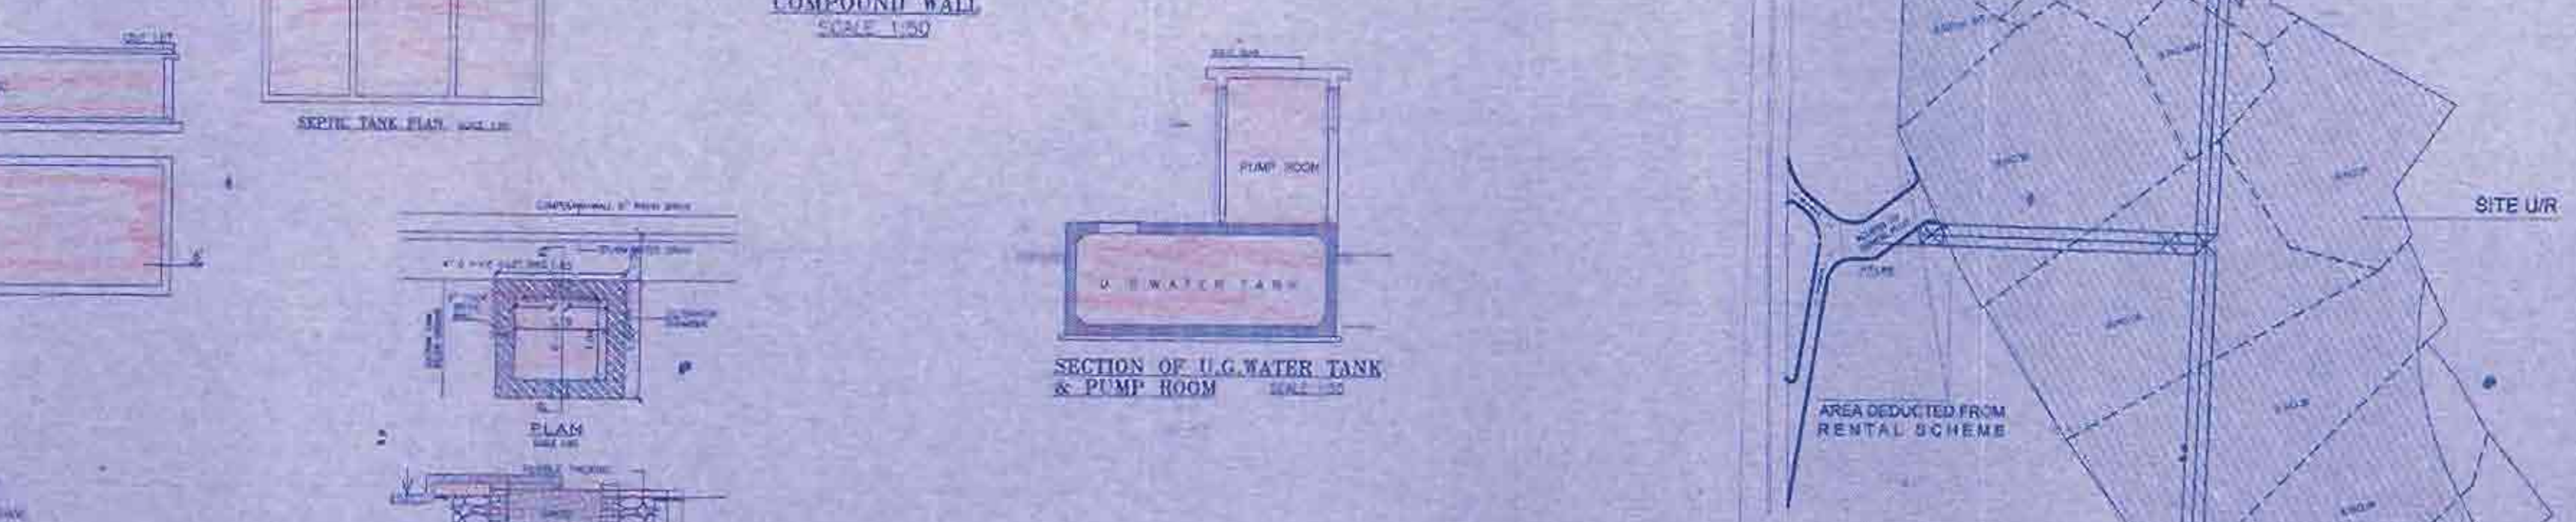

LAYOUT PLAN SCALE:-1:1000

PROFORMA - A

PROFORMA - A table with columns for AREA OF PLOT, AREA STATEMENT, AREA IN SQ.M, and various sub-sections like DEDUCTION, NET PLOT AREA, BALCONY AREA STATEMENT, TENANT STATEMENT (SALE BUILDING), PARKING STATEMENT, TRANSPORT VEHICLES PARKING, LEGEND, and DESCRIPTION OF PROPOSAL & PROPERTY.