


CONTENTS OF SHEET

GROUND FLOOR PLAN, 1ST FLOOR PLAN, TENEMENTS STATEMENT, CONSTRUCTION AREA SUMMARY, STAIR-CASE AREA SUMMARY, PARKING STATEMENT, PLOT & ROAD AREA DIAG. & CALC., LOCATION PLAN, NOTES, U.G. TANK SECTION, SEPTIC TANK SECTION, COMPOUND WALL SECTION, SECTION A-A & ETC.

STAMP OF APPROVAL OF PLANS

Plans are approved Subject to conditions Prescribed in Permit No. V.P.S.28/2018... Deputy Engineer (TDD) Executive Engineer (TDD) Thane Municipal Corporation The City of Thane

साधनाम "माझी मक्यासुद्धावर बांधकाम न करणे वसणे शिवाय प्रत्येक नियमावलीनुसार आरक्षणक त्या परवानग्या न घेत बांधकाम बाबर कादर, महाराष्ट्र, प्रादेशिक व उभार रचना अधिनियमाचे कलम 42 अनुसार पडतासुद्धा पूर्ण आहे. एखादी मक्यासुद्धा " 3 रॉव्ह टोटल 3 रॉ. 40000-वॉ टोटल 3 रॉव्ह

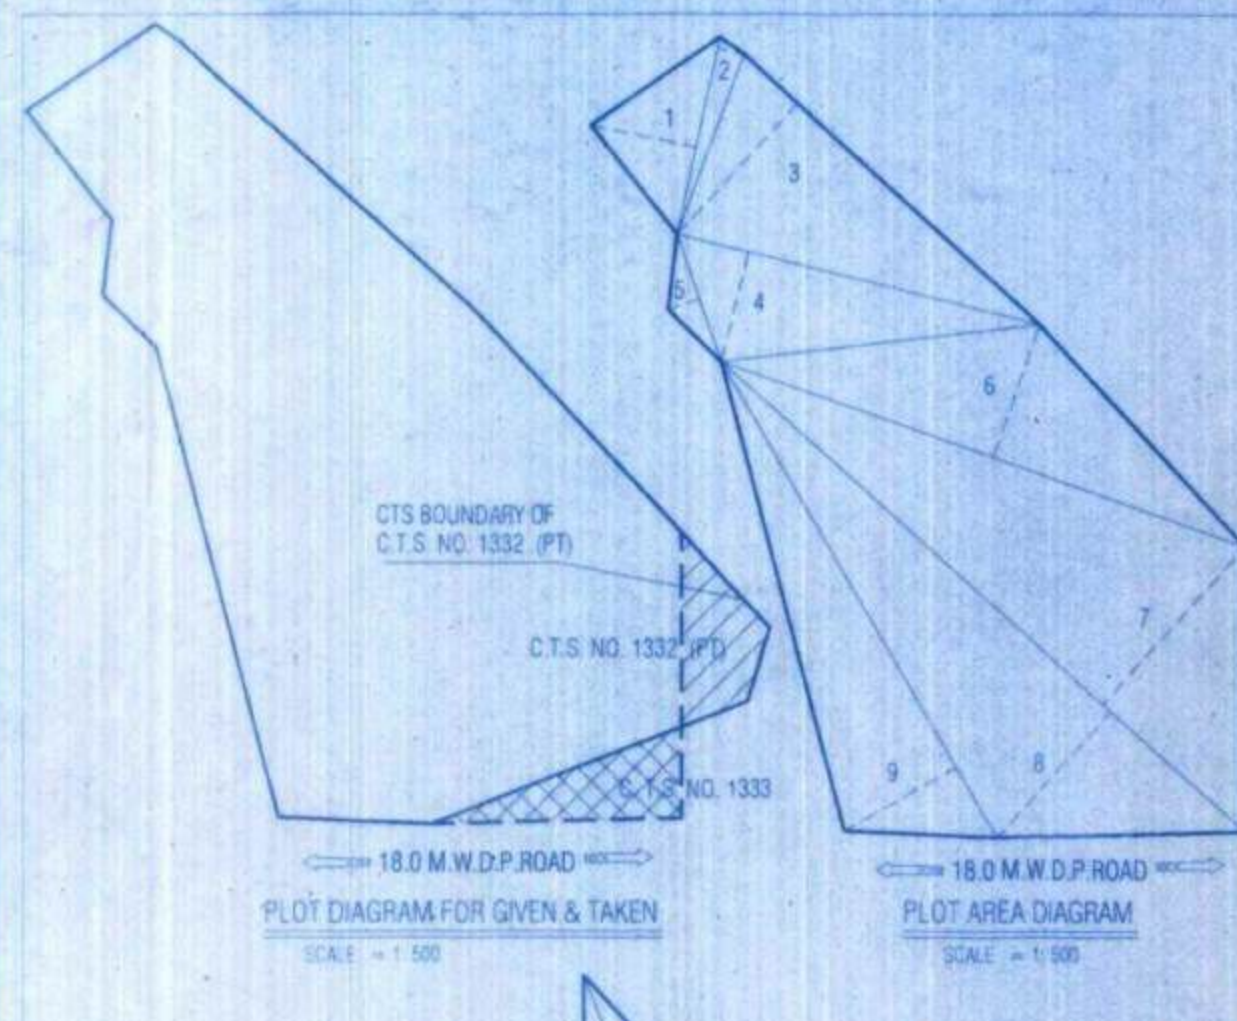



Tables for Plot Area Calculation, Plot Given to TMC from C.T.S. No. 1332 (P) Area Statement, and Plot Taken from TMC C.T.S. No. 1333 Area Statement.



Construction Area Summary table with columns for floors, area in sq.mt, and total.

Built-up Area Summary table with columns for floors, commercial, residential, excess balc, total, staircase, and tenement.

Parking Statement for Four Wheeler table with columns for bldg type, floor, wing/flat no, total tenements, parking required, parking provided, parking location, and parking no.

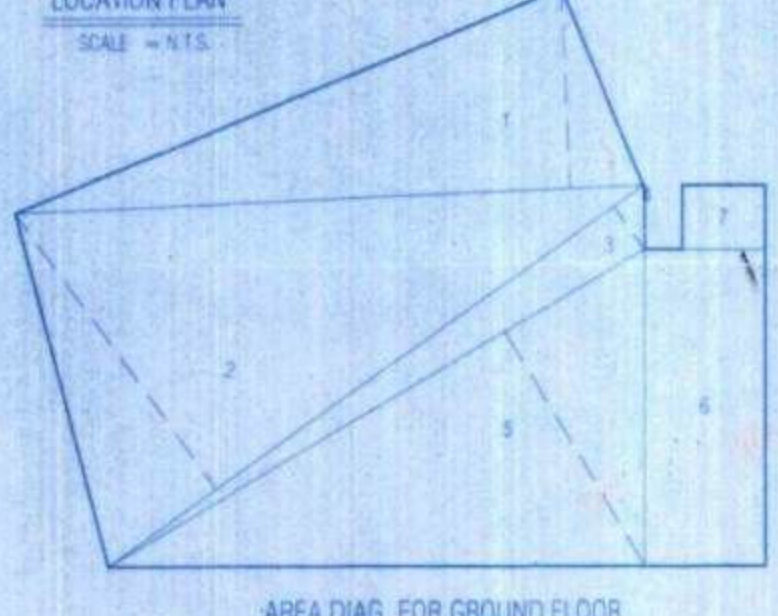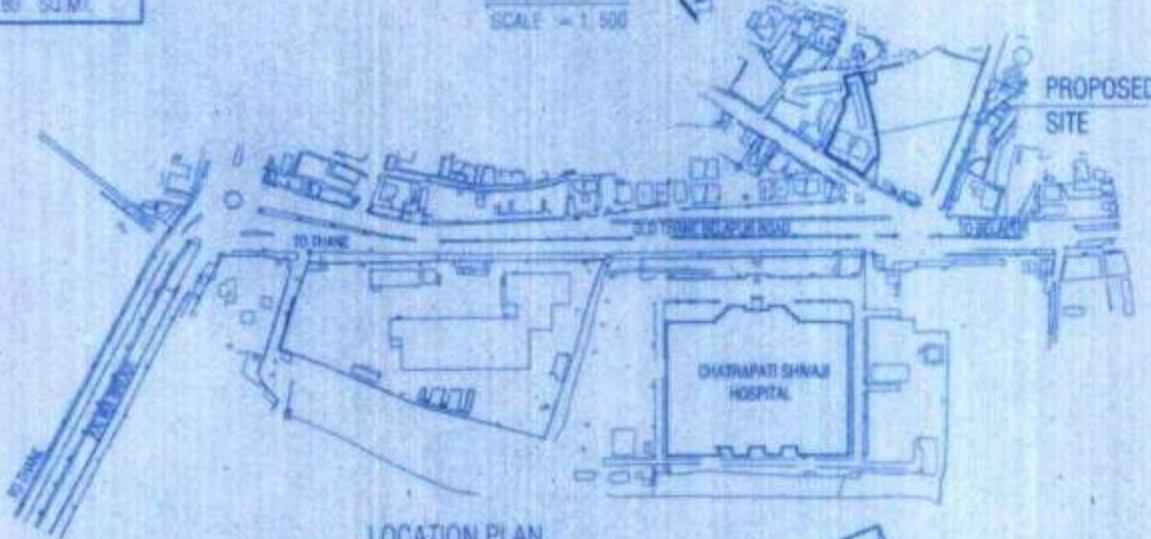

Ground Floor Area Calc. table listing areas for various rooms like kitchen, living, etc.

Stair-Case Area Summary table.



Construction Area Summary table.

Tenement Summary table.

Parking Statement table for Two Wheeler.

R.G. Area Calculation table.

Schedule of Doors & Window table.

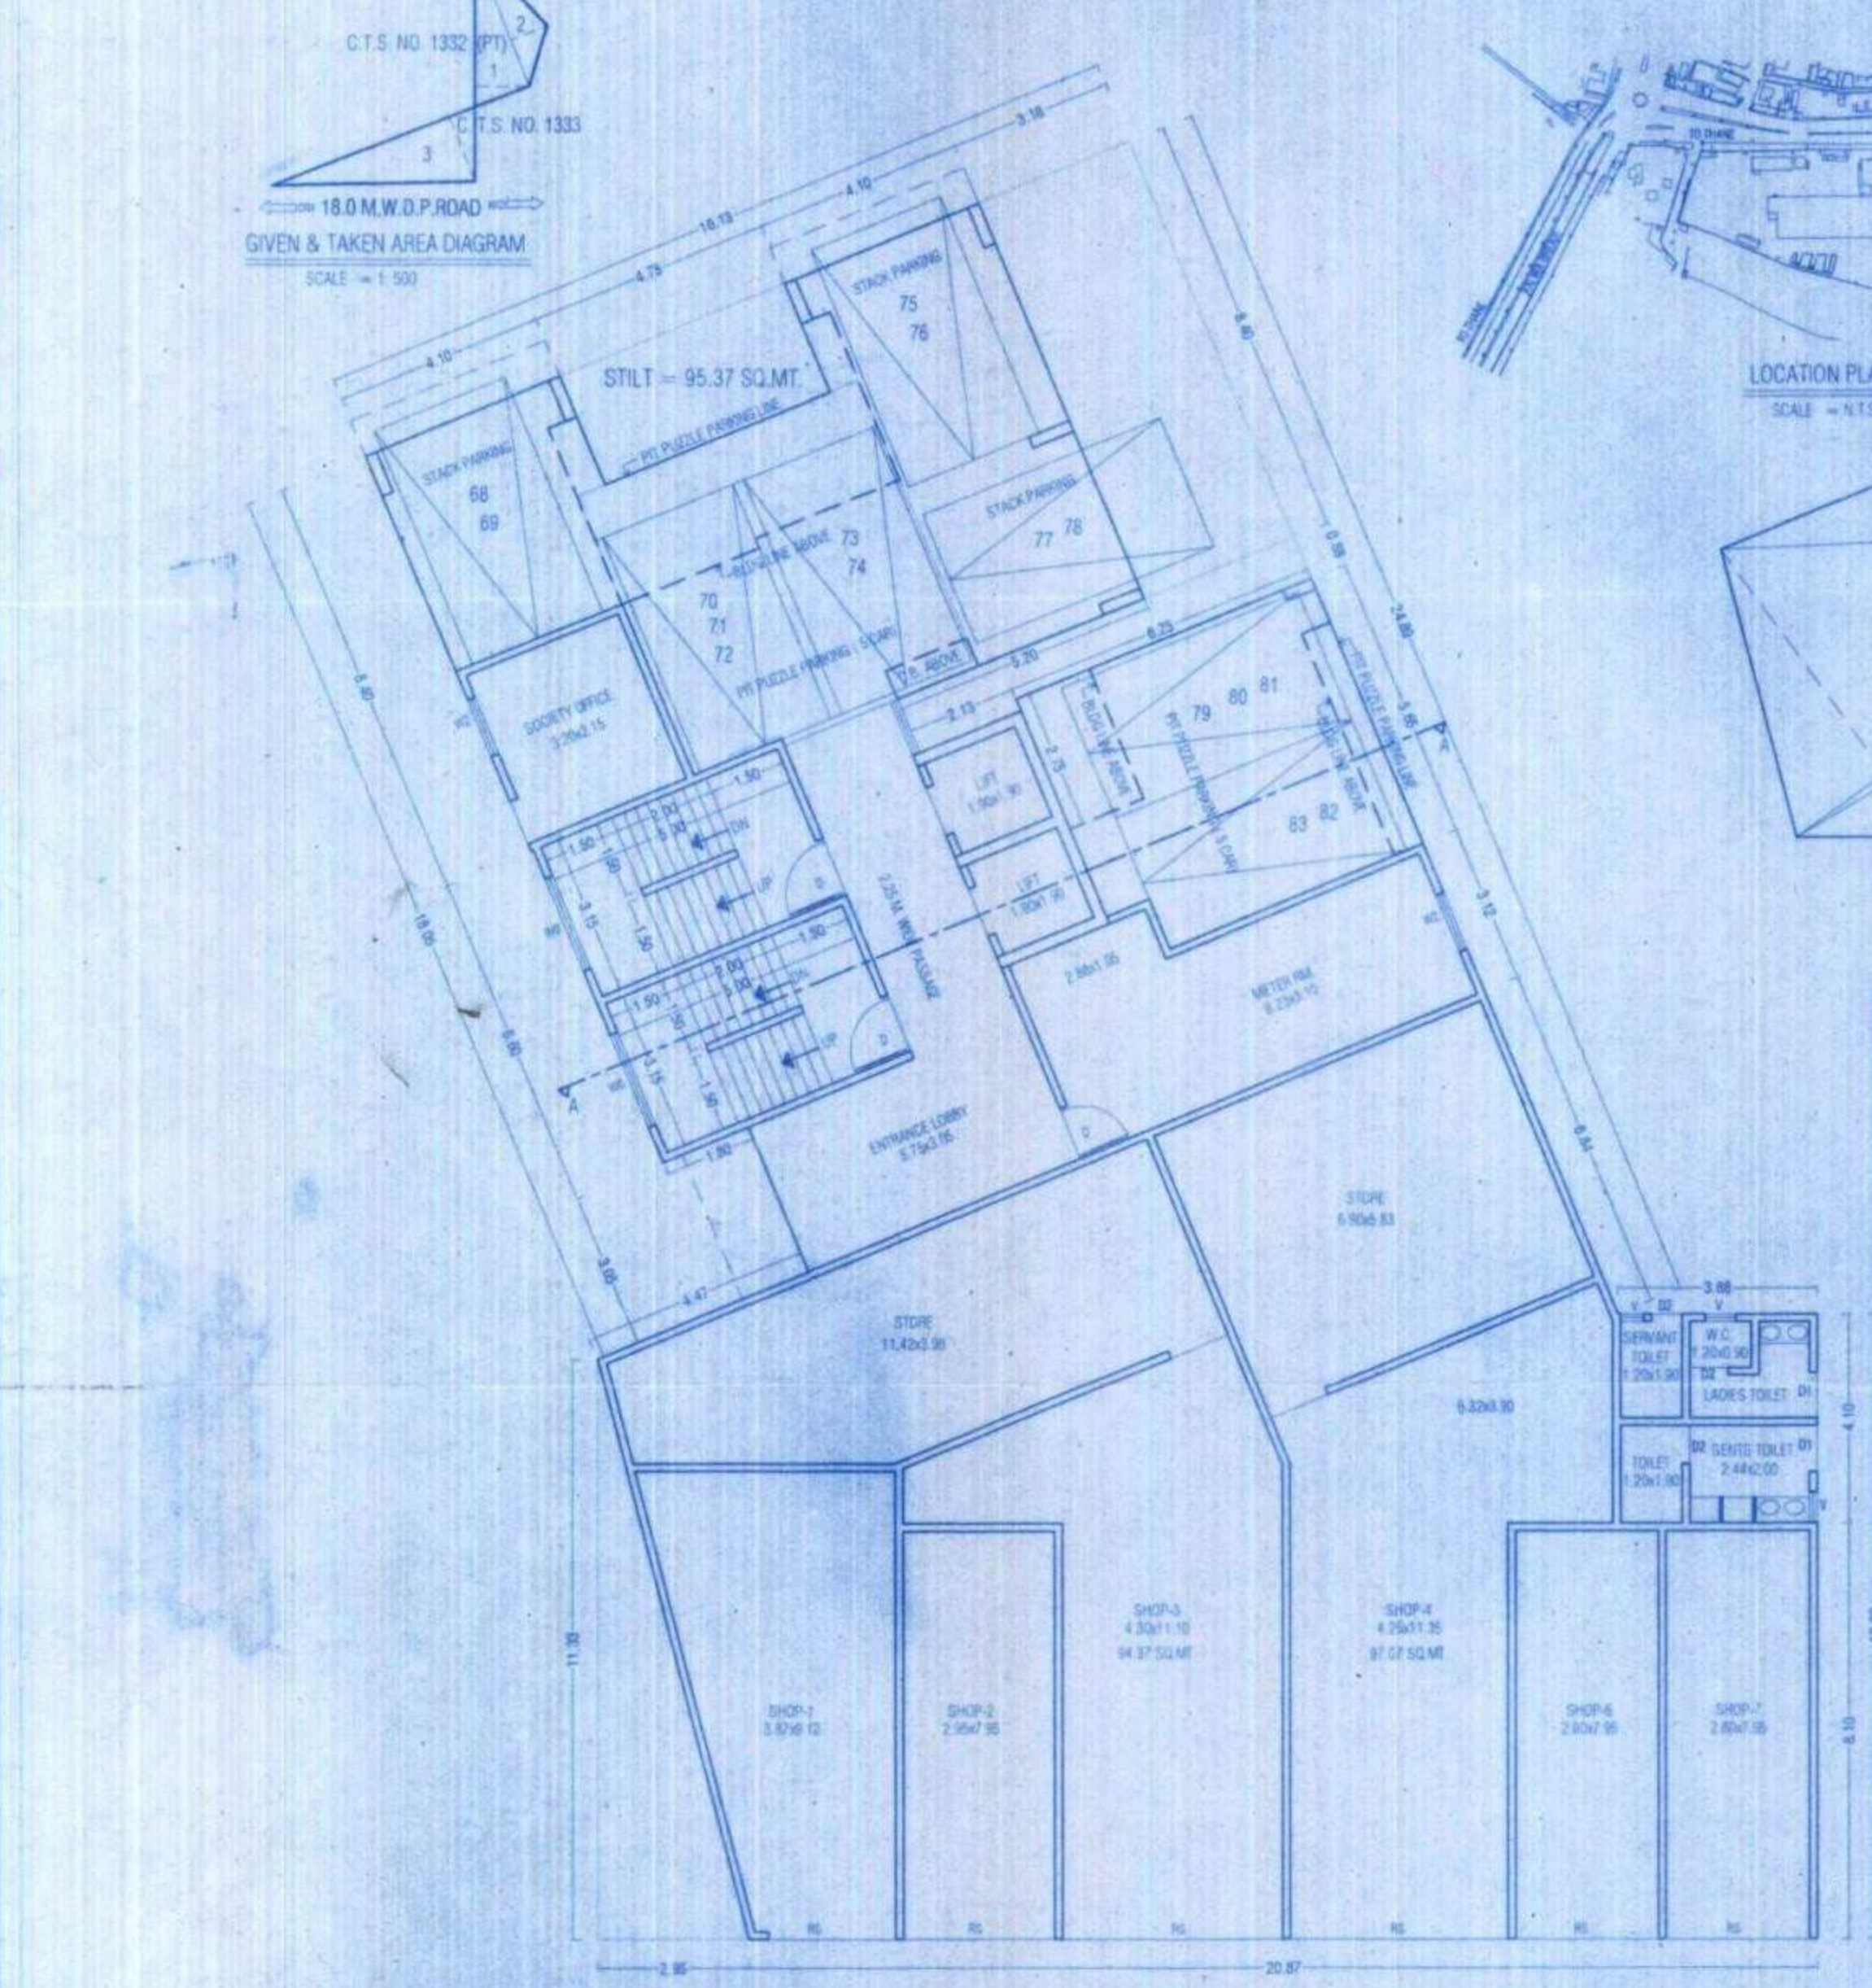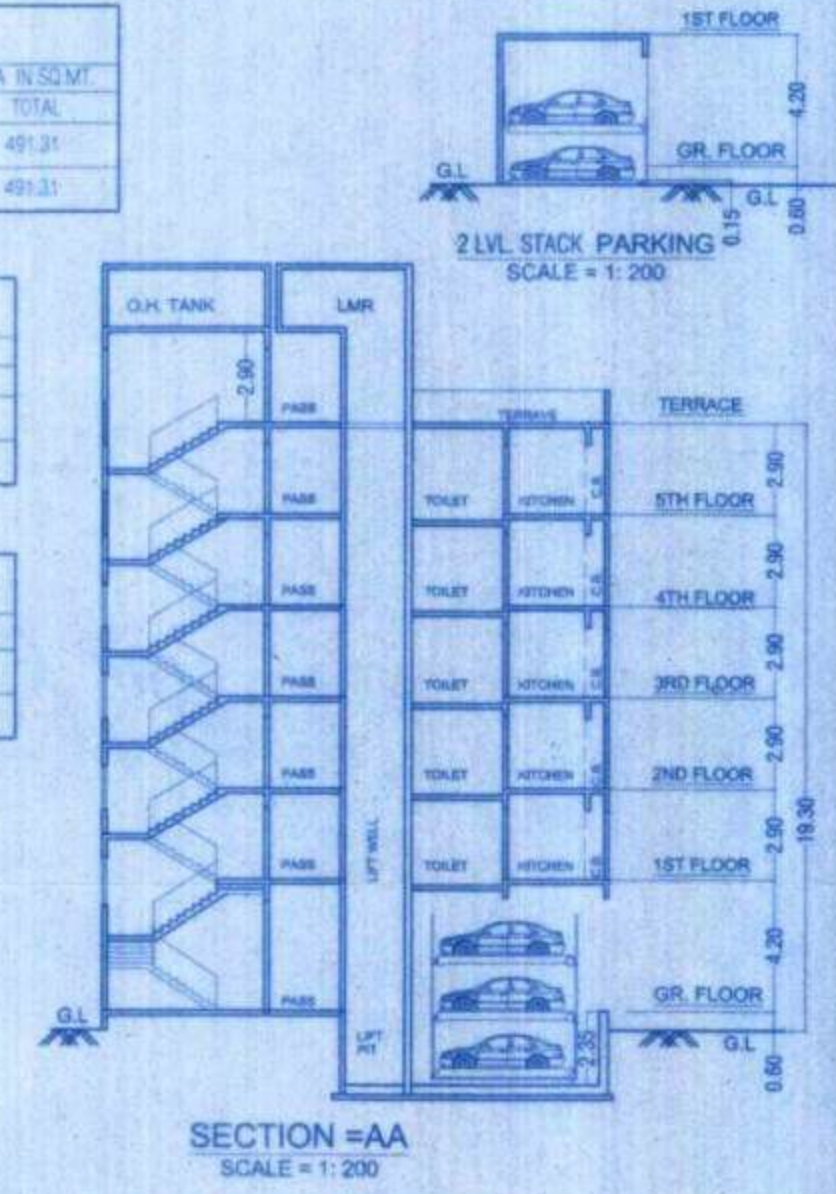

ST(PT)/GR(PT) FLOOR PLAN SCALE = 1:100

A) PLOT AREA STATEMENT table detailing area calculations and deductions.

B) TENEMENT STATEMENT table.

CERTIFICATE OF AREA PROFORMA - 'B' NAME OF OWNER ANDRAYAM CO OP HSG CHS LTD (OWNER) M/S. VEDANT CHETANA ENTERPRISES - IN (POA)

For M/s. VEDANT CHETANA ENTERPRISES - IN PARTNER, Ioshi Deshaware Architectural Firm, Thane.