

Table with 3 columns: Line No., Description, and Area. Contains calculations for Industrial Estate Area under Sub Plot - A (Rehab).

Table with 3 columns: Line No., Description, and Area. Contains calculations for Industrial Estate Area under Sub Plot - B (Sale).

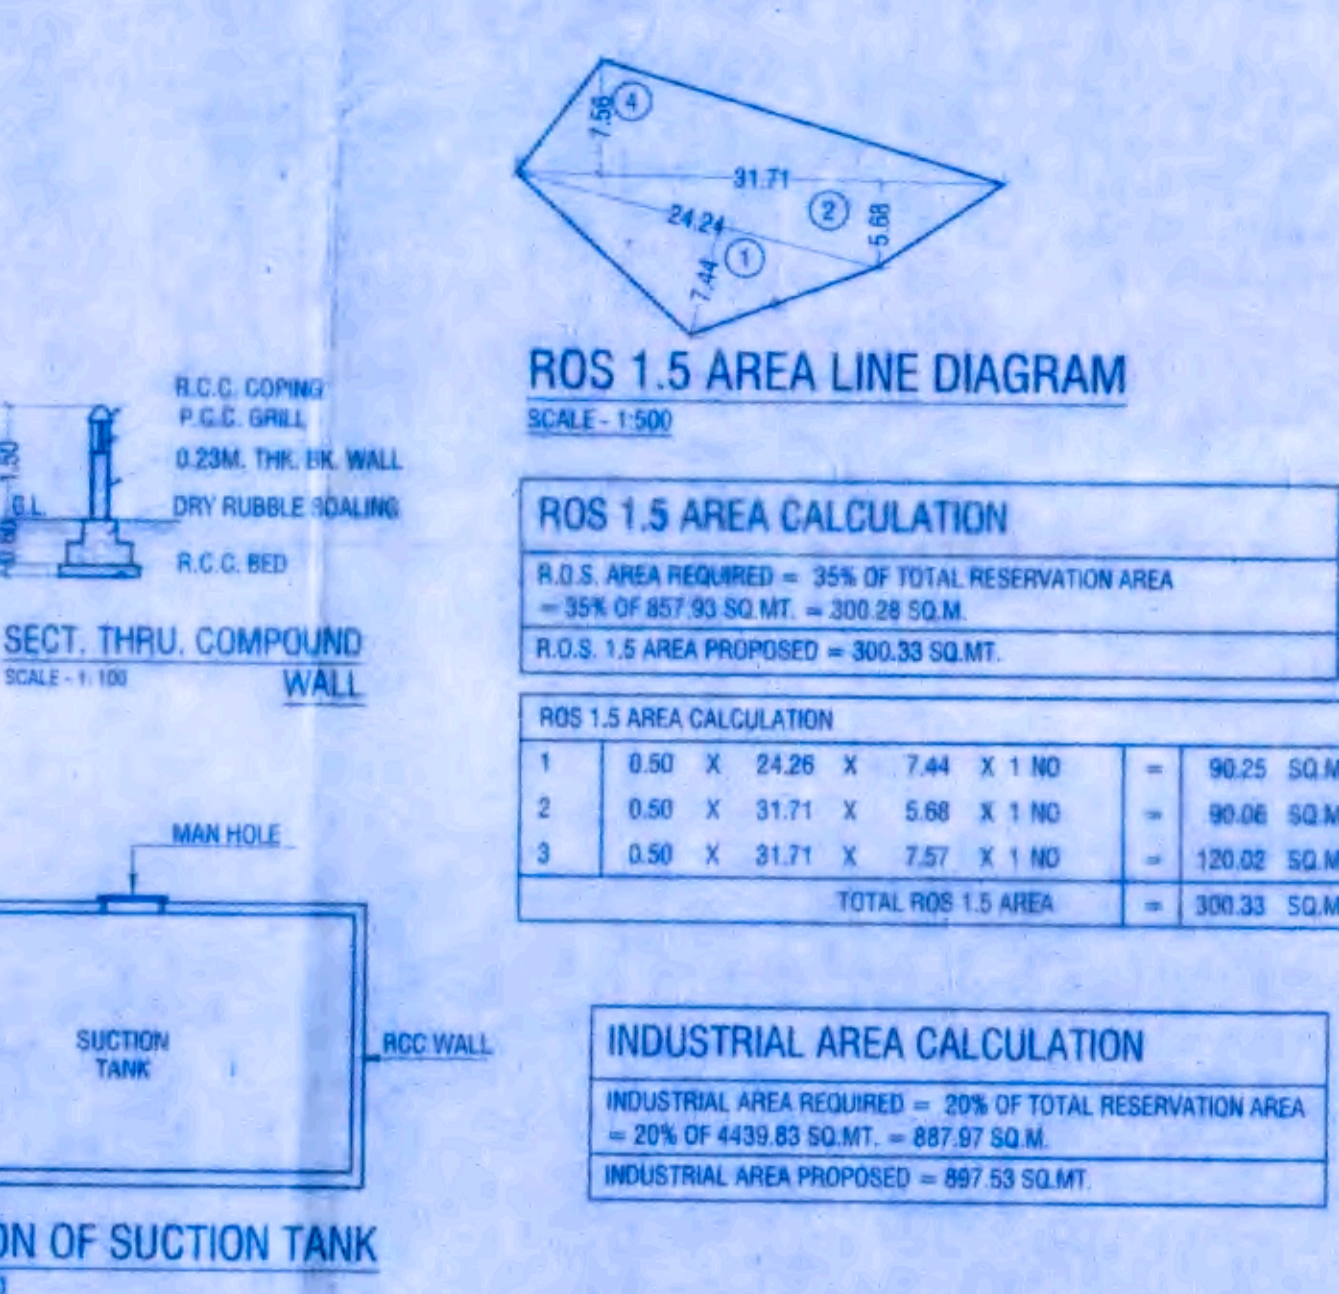
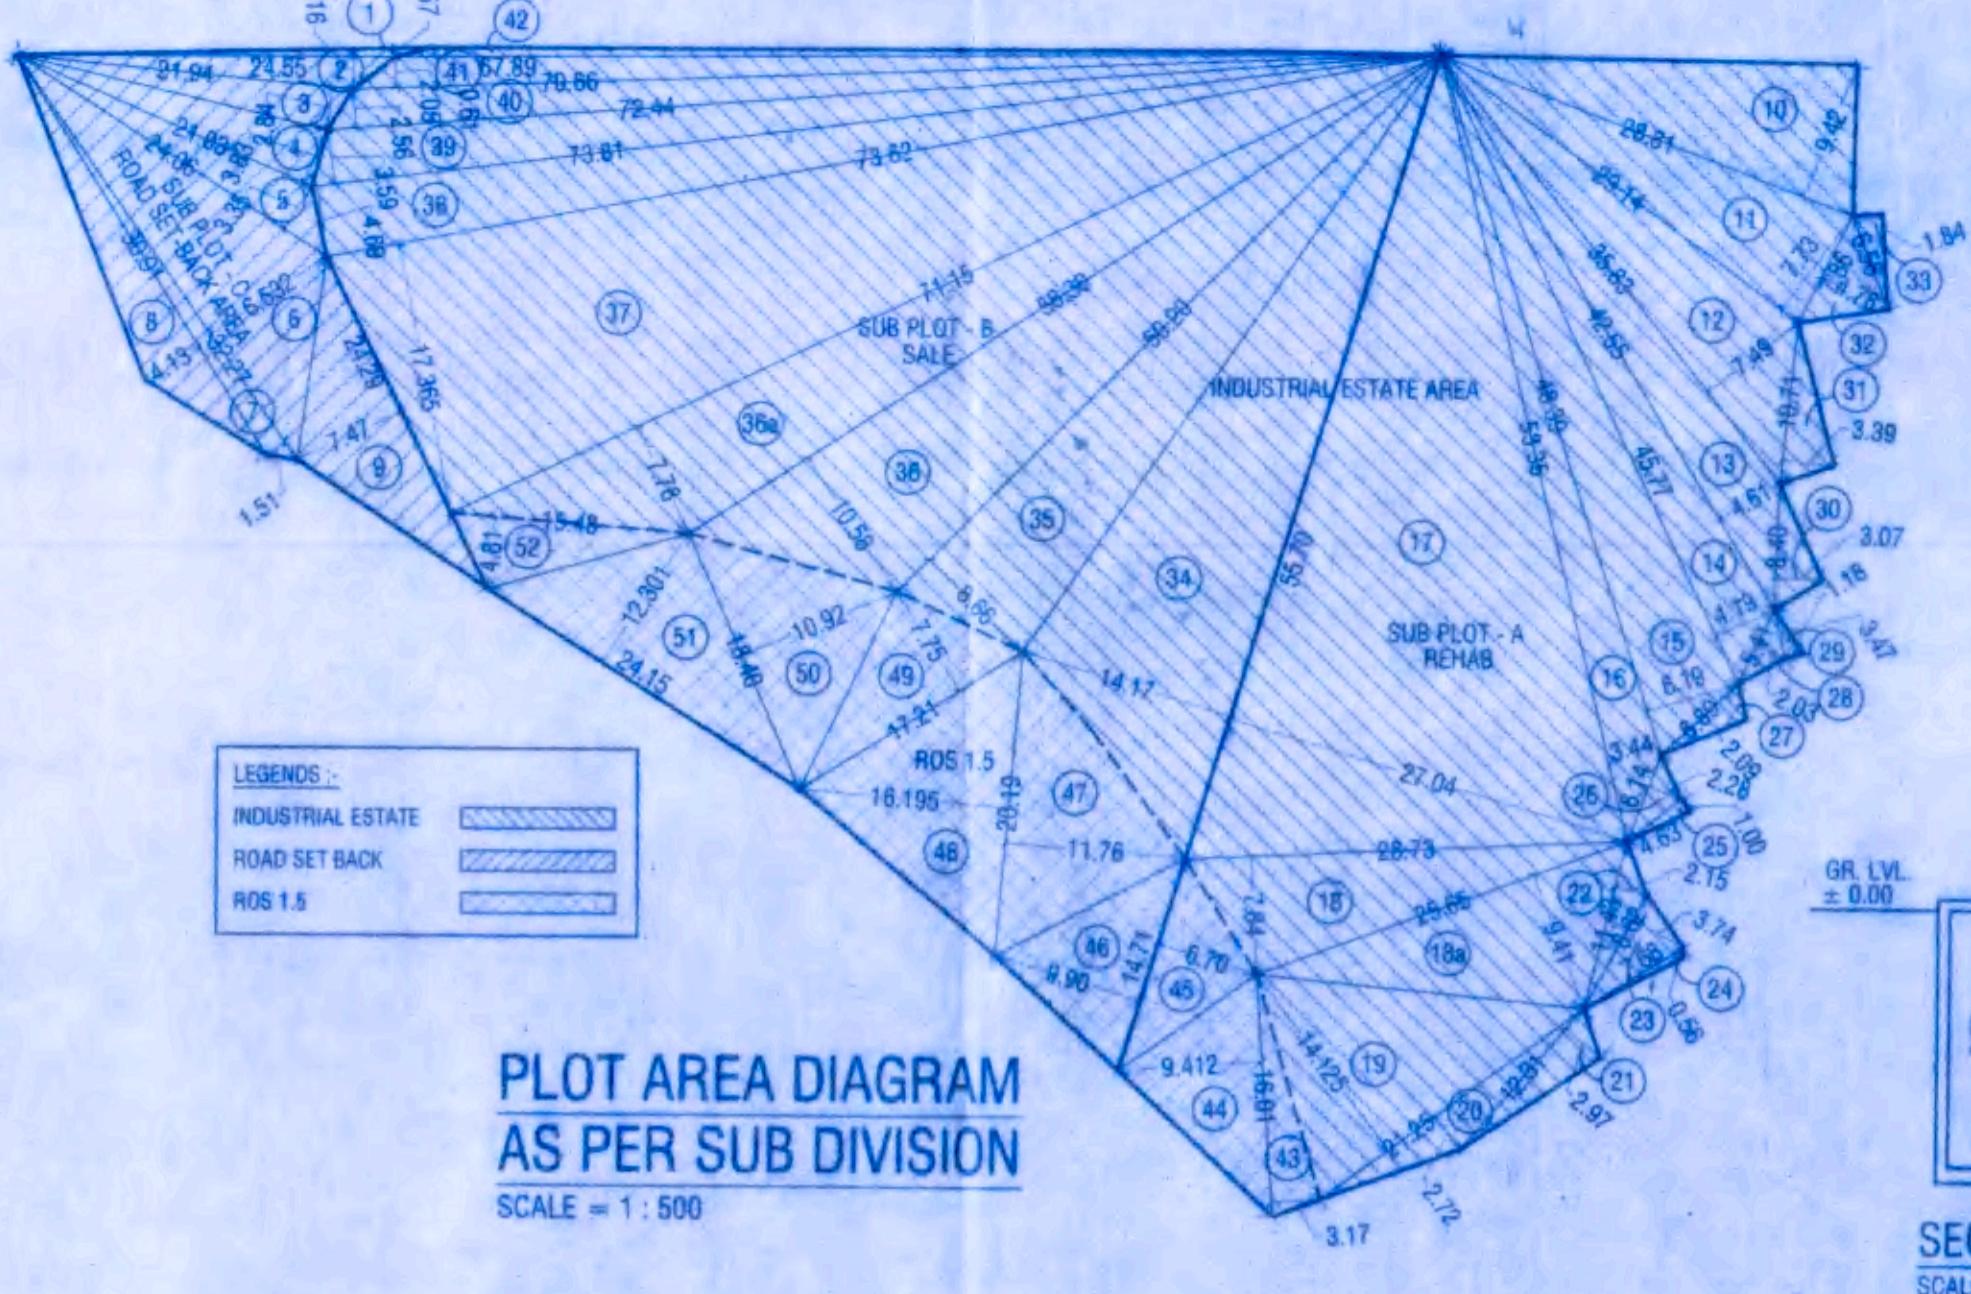


Table with 3 columns: Line No., Description, and Area. Contains calculations for ROS 1.5 Area under Sub Plot - A (Rehab).

Table with 3 columns: Line No., Description, and Area. Contains calculations for ROS 1.5 Area under Sub Plot - B (Sale).

Table with 4 columns: Floor, Big, Small, and Total. Contains parking data for Tower - 2 and Tower - 1.

Table with 4 columns: Carpet Area, No. of Flat, Parking Ratio, and Parking Provided. Contains parking state data for residential sale.

Table with 2 columns: Description and Area. Contains parking area statement for commercial sale.

Table with 2 columns: Bldg. and Area. Contains buildingwise BUA summary.

Table with 10 columns: Bldg., Rehab Comm BUA, Rehab Resi BUA, Toilet BUA, Total Rehab BUA, Rehab Fungible, Rehab Component Area, Industrial Area, Basic Sale Commercial BUA, Basic Sale Residential BUA, Total Sale BUA.

Table with 6 columns: Floor, Gross BUA Area, Elec. Duct Area, Entrance Lobby Area, Sale Comm Area, Total Sale BUA.

Table with 6 columns: Floor, Sale Comm, Sale Resi, Total. Contains tenement statement for Bldg. No. 2 - Wing C.

Table with 2 columns: Description and Area. Contains fitness/health centre area calculation.

Table with 6 columns: Floor, Sale Comm, Sale Resi, Total. Contains tenement statement for Bldg. No. 2 - Wing A & B.

Table with 12 columns: Floor, Gross BUA Area, Stair/Lift Area, Refuge Area, OWC Area, Elec. Meter Room Area, Society Office Area, D.G. Set Area, Fitness Centre Area, Elec. Duct Area, Entrance Lobby Area, Sale Comm Area, Sale Resi Area, Excess Refuge Area, Stair/Lift Area, Total Sale BUA.

Table with 6 columns: Floor, Sale Comm, Sale Resi, Total. Contains tenement statement for Bldg. No. 2 - Wing D & E.

Table with 12 columns: Floor, Gross BUA Area, Stair/Lift Area, Refuge Area, OWC Area, Elec. Meter Room Area, Fitness Centre Area, Elec. Duct Area, Entrance Lobby Area, Sale Comm Area, Sale Resi Area, Excess Refuge Area, Stair/Lift Area, Total Sale BUA.

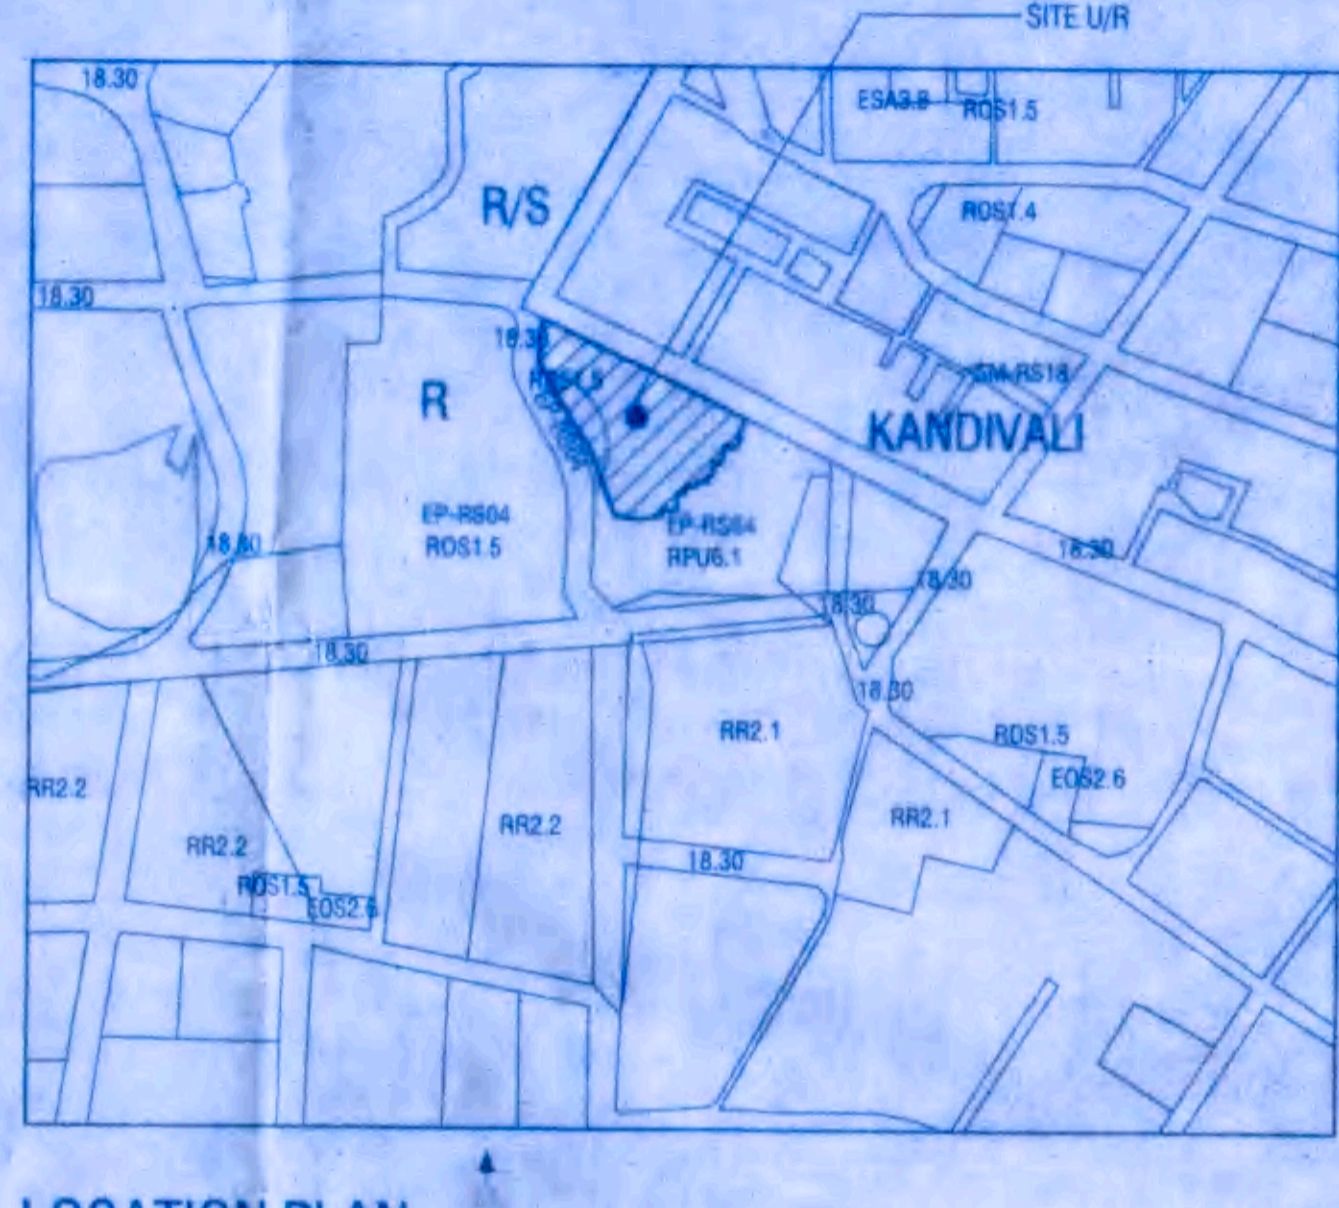
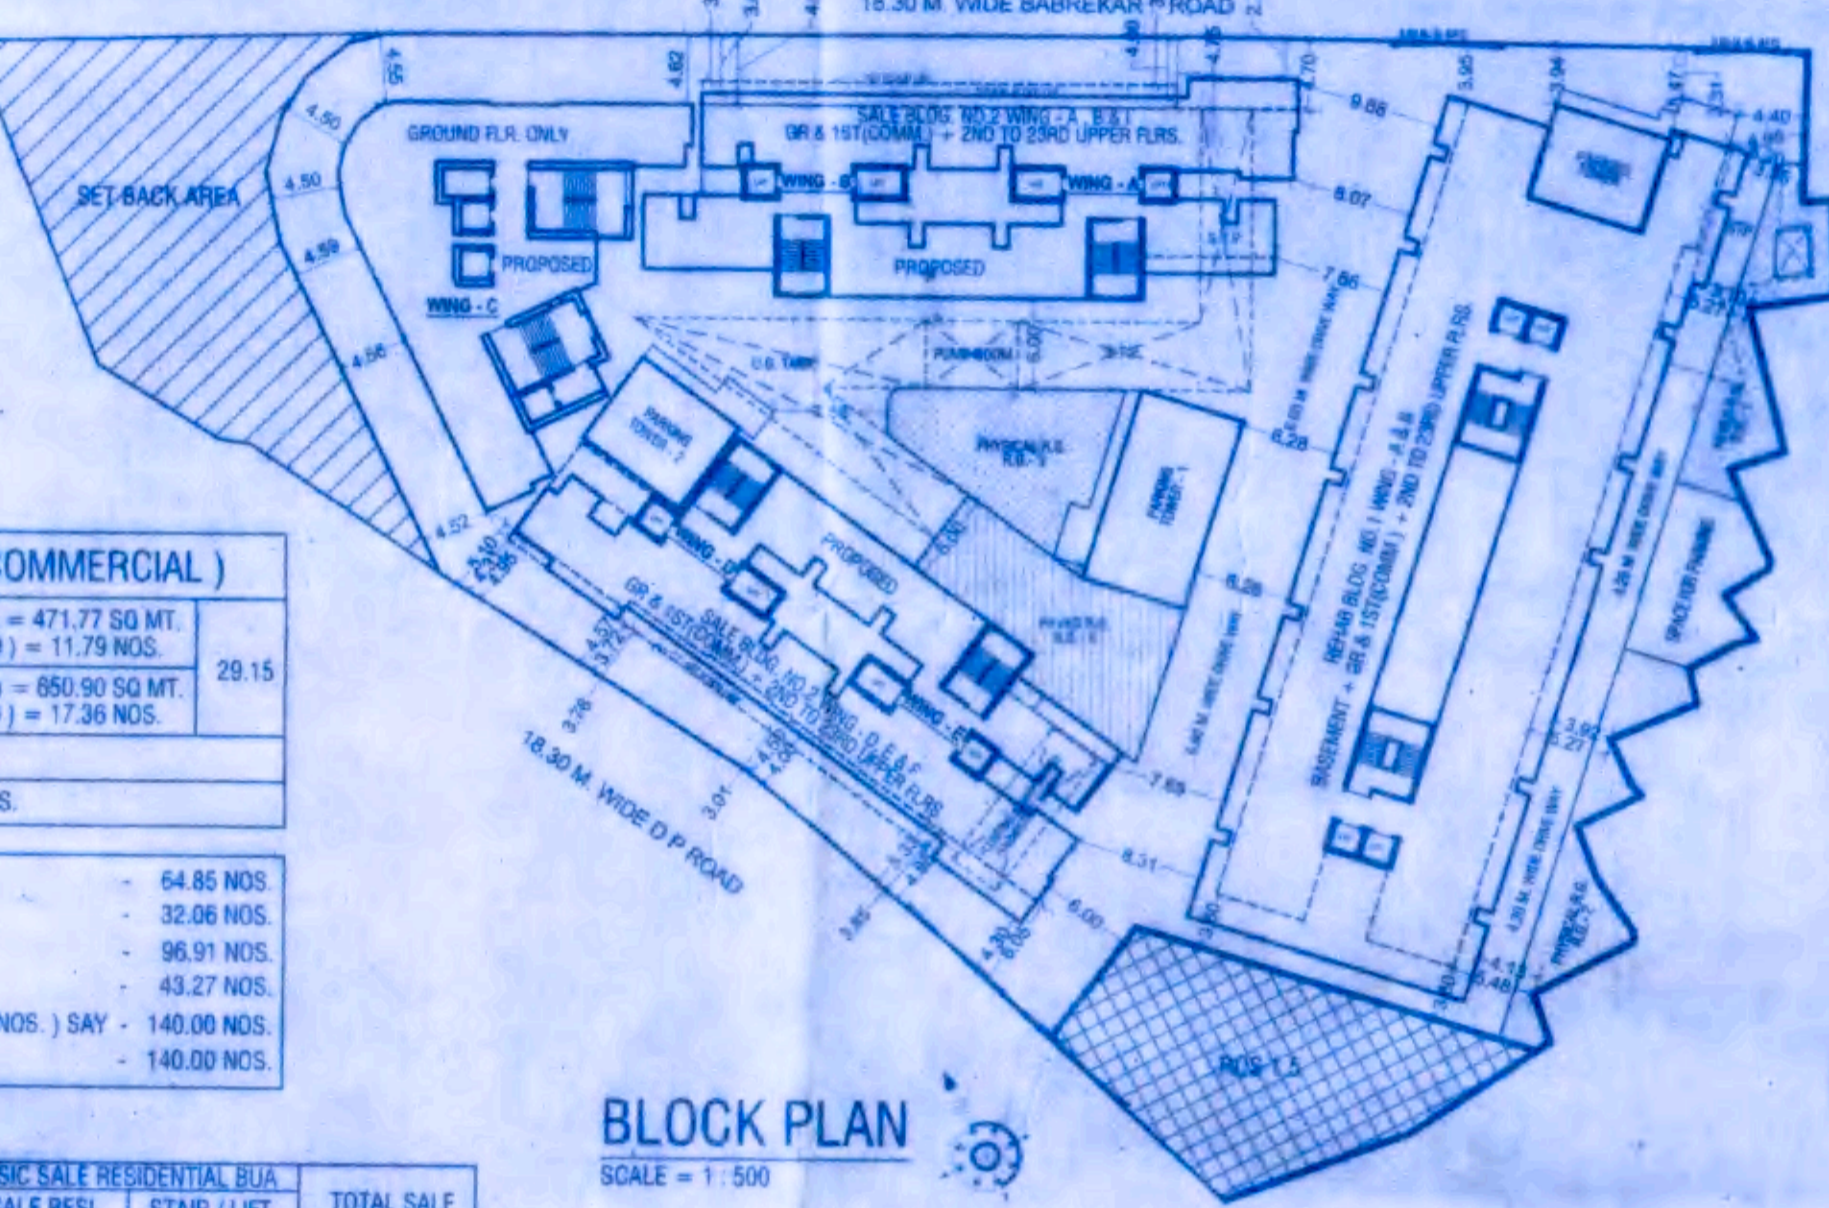


Table with 4 columns: North, Drawn By, Job No., Path.

Table with 4 columns: North, Drawn By, Job No., Path.

Table with 4 columns: North, Drawn By, Job No., Path.

FORM - I. A large table containing various regulatory requirements, calculations, and compliance statements.

FORM - II. A table containing details of the owner, architect, and project information, along with signatures and stamps.