
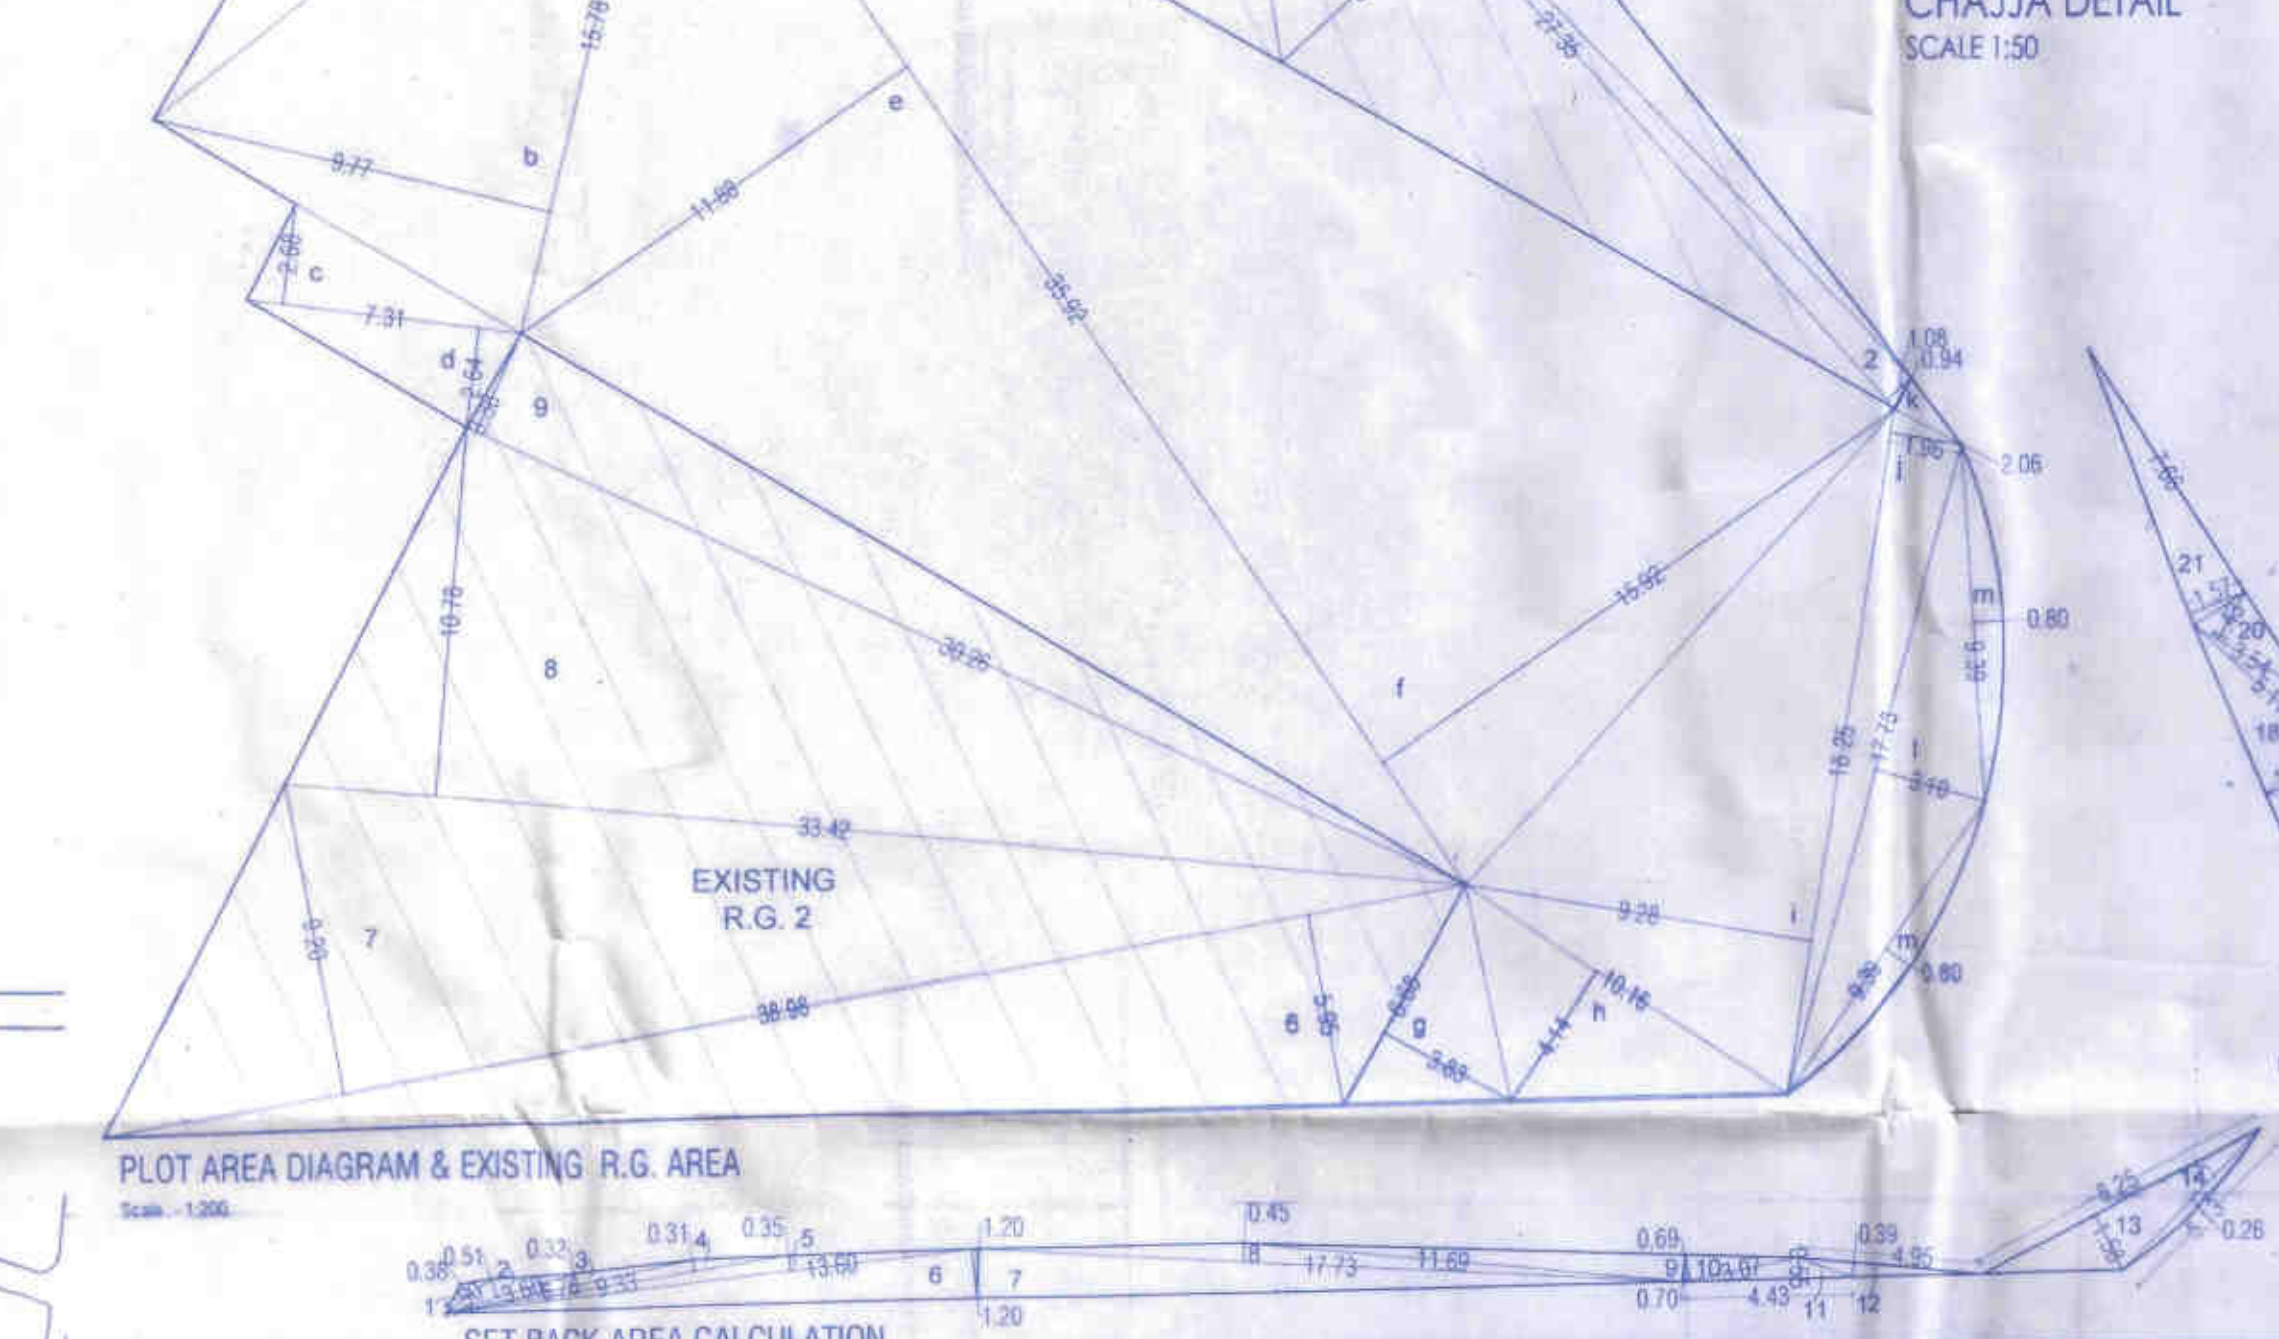
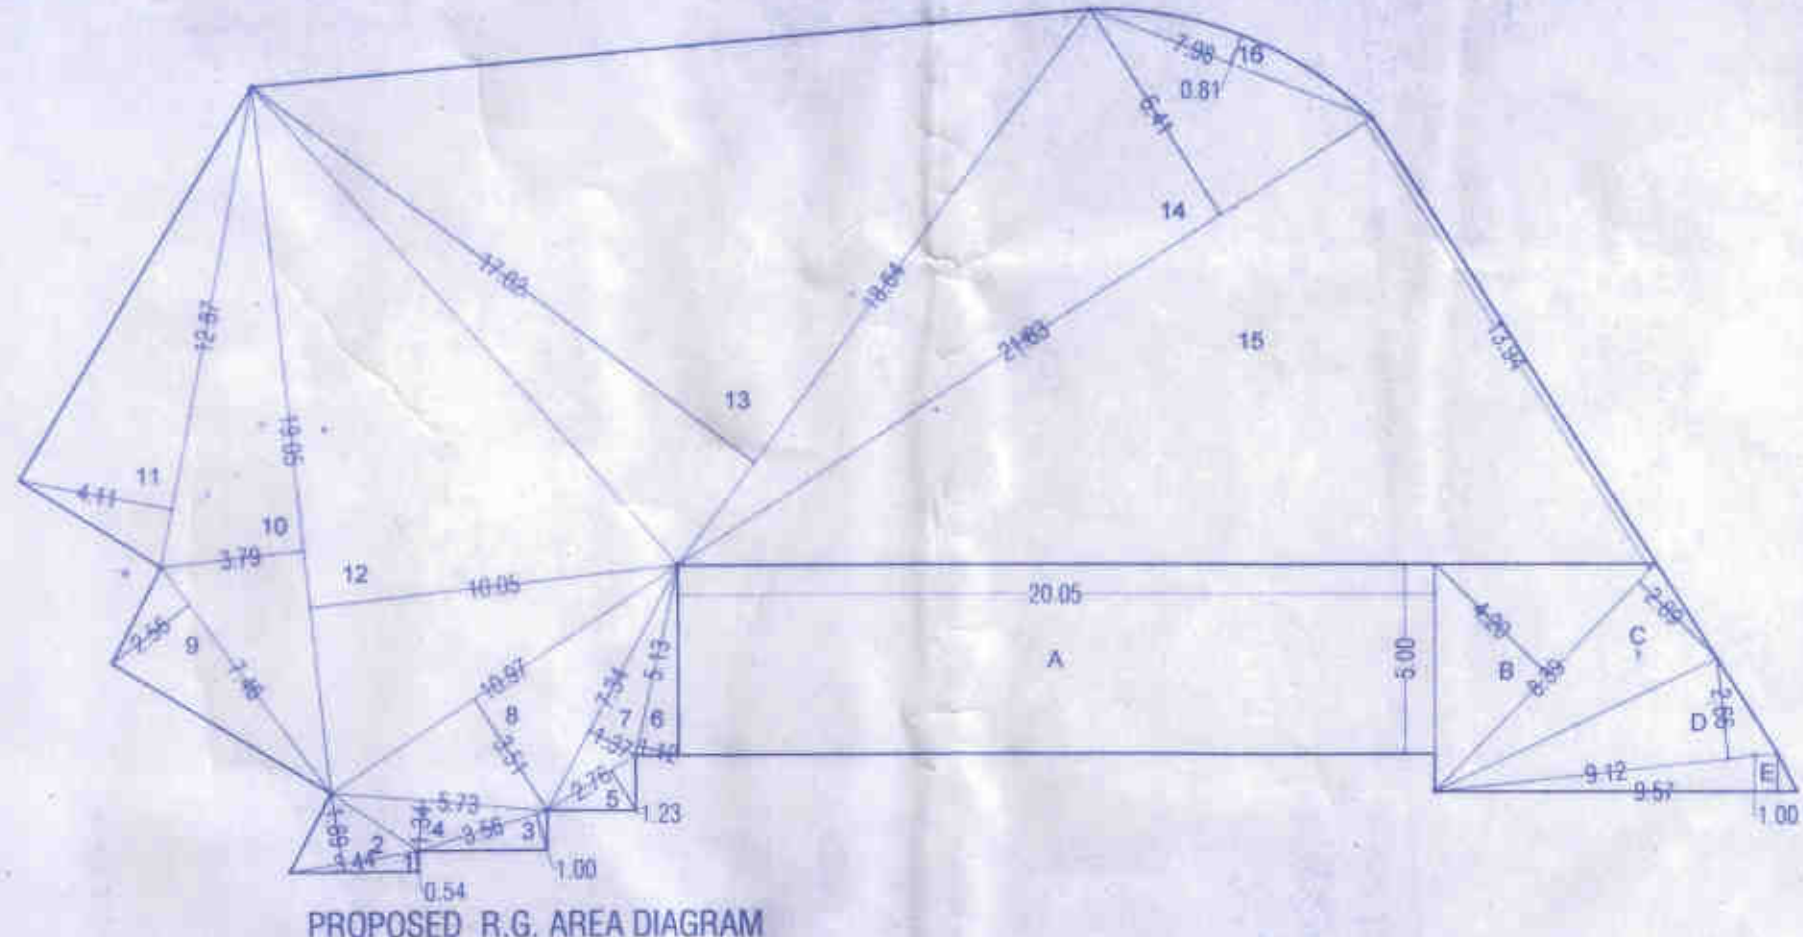


This cancels Approval to the previous Plans Sanctioned under no. MHADA-211552/2010 dated 05.11.2010. Approved subject to conditions mentioned in this office letter No. MHADA-211552/2010 dated 09. MAR 2022. Ex. Eng. Bldg. Permissior Controller Mumbai (E.S., Maharashtra Housing & Area Development Authority

Table with 2 columns: R.G. 1 AREA CALCULATION and R.G. 2 AREA CALCULATION. Lists dimensions and areas for various rectangular plots.

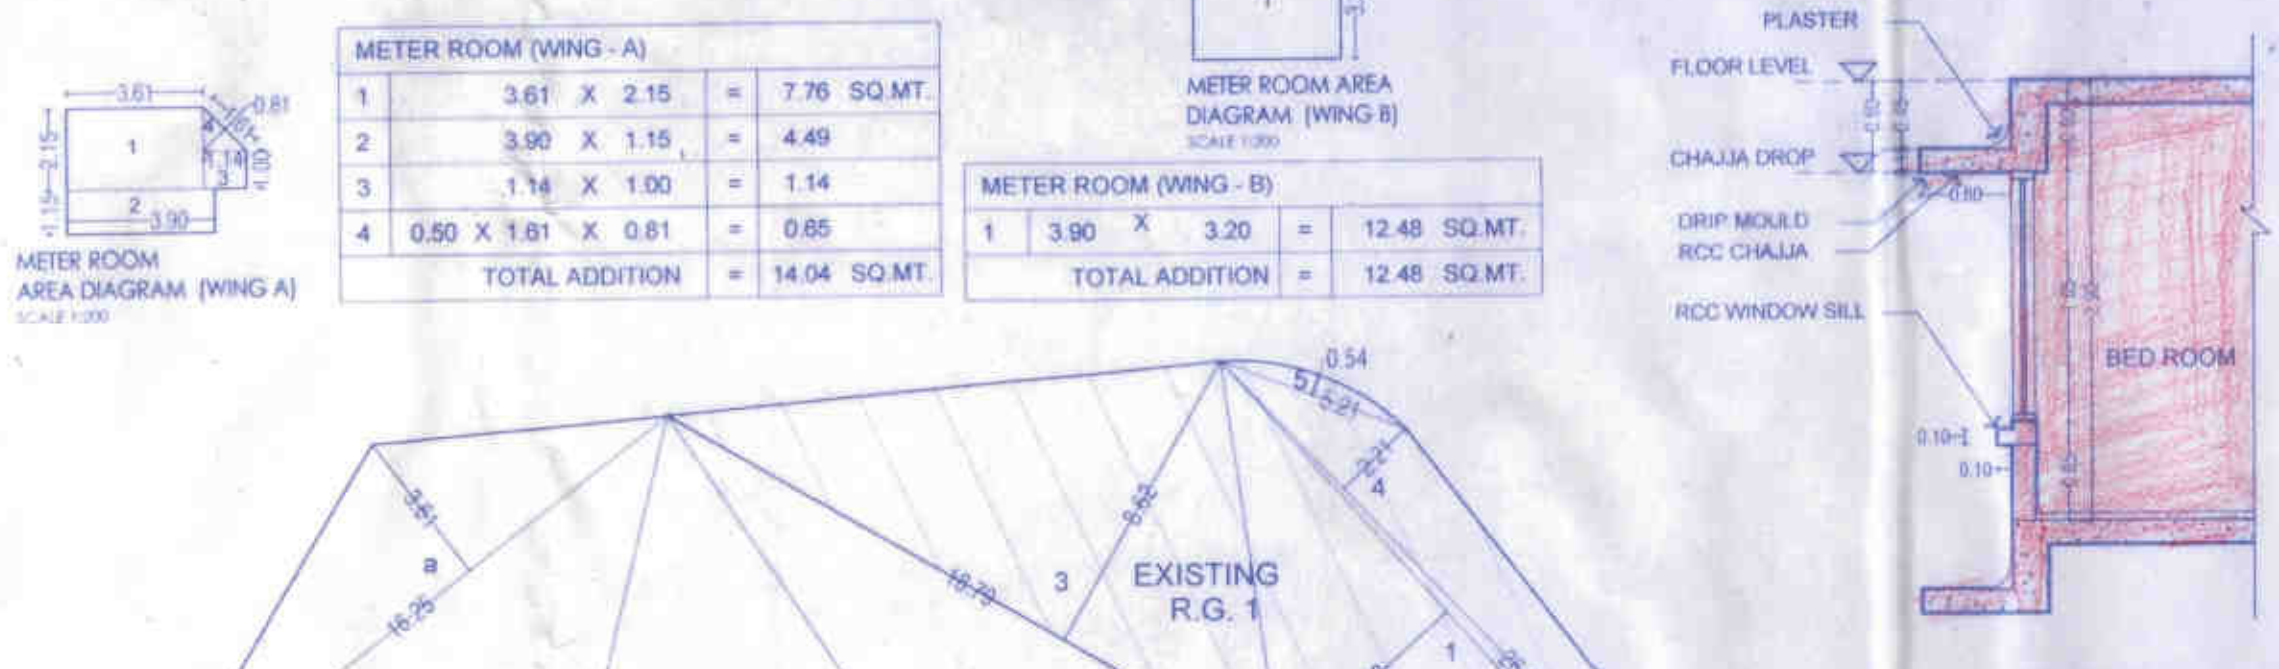



SET BACK AREA CALCULATION table with columns for SR.NO., FLOOR, and area calculations for various setbacks.

PROPOSED R.G. AREA CALCULATION table with columns for SR.NO., FLOOR, and area calculations for the proposed rectangular areas.

BUILT UP AREA STATEMENT (FUNGIBLE) table with columns for SR.NO., FLOOR, COMMERCIAL, RESIDENTIAL, and TOTAL BUILT UP AREA.

TOTAL CONSTRUCTION AREA STATEMENT table with columns for SR.NO., FLOOR, and various construction area categories.

TOTAL BUILT UP AREA STATEMENT table with columns for SR.No., FLOOR, and BUILT UP AREA.

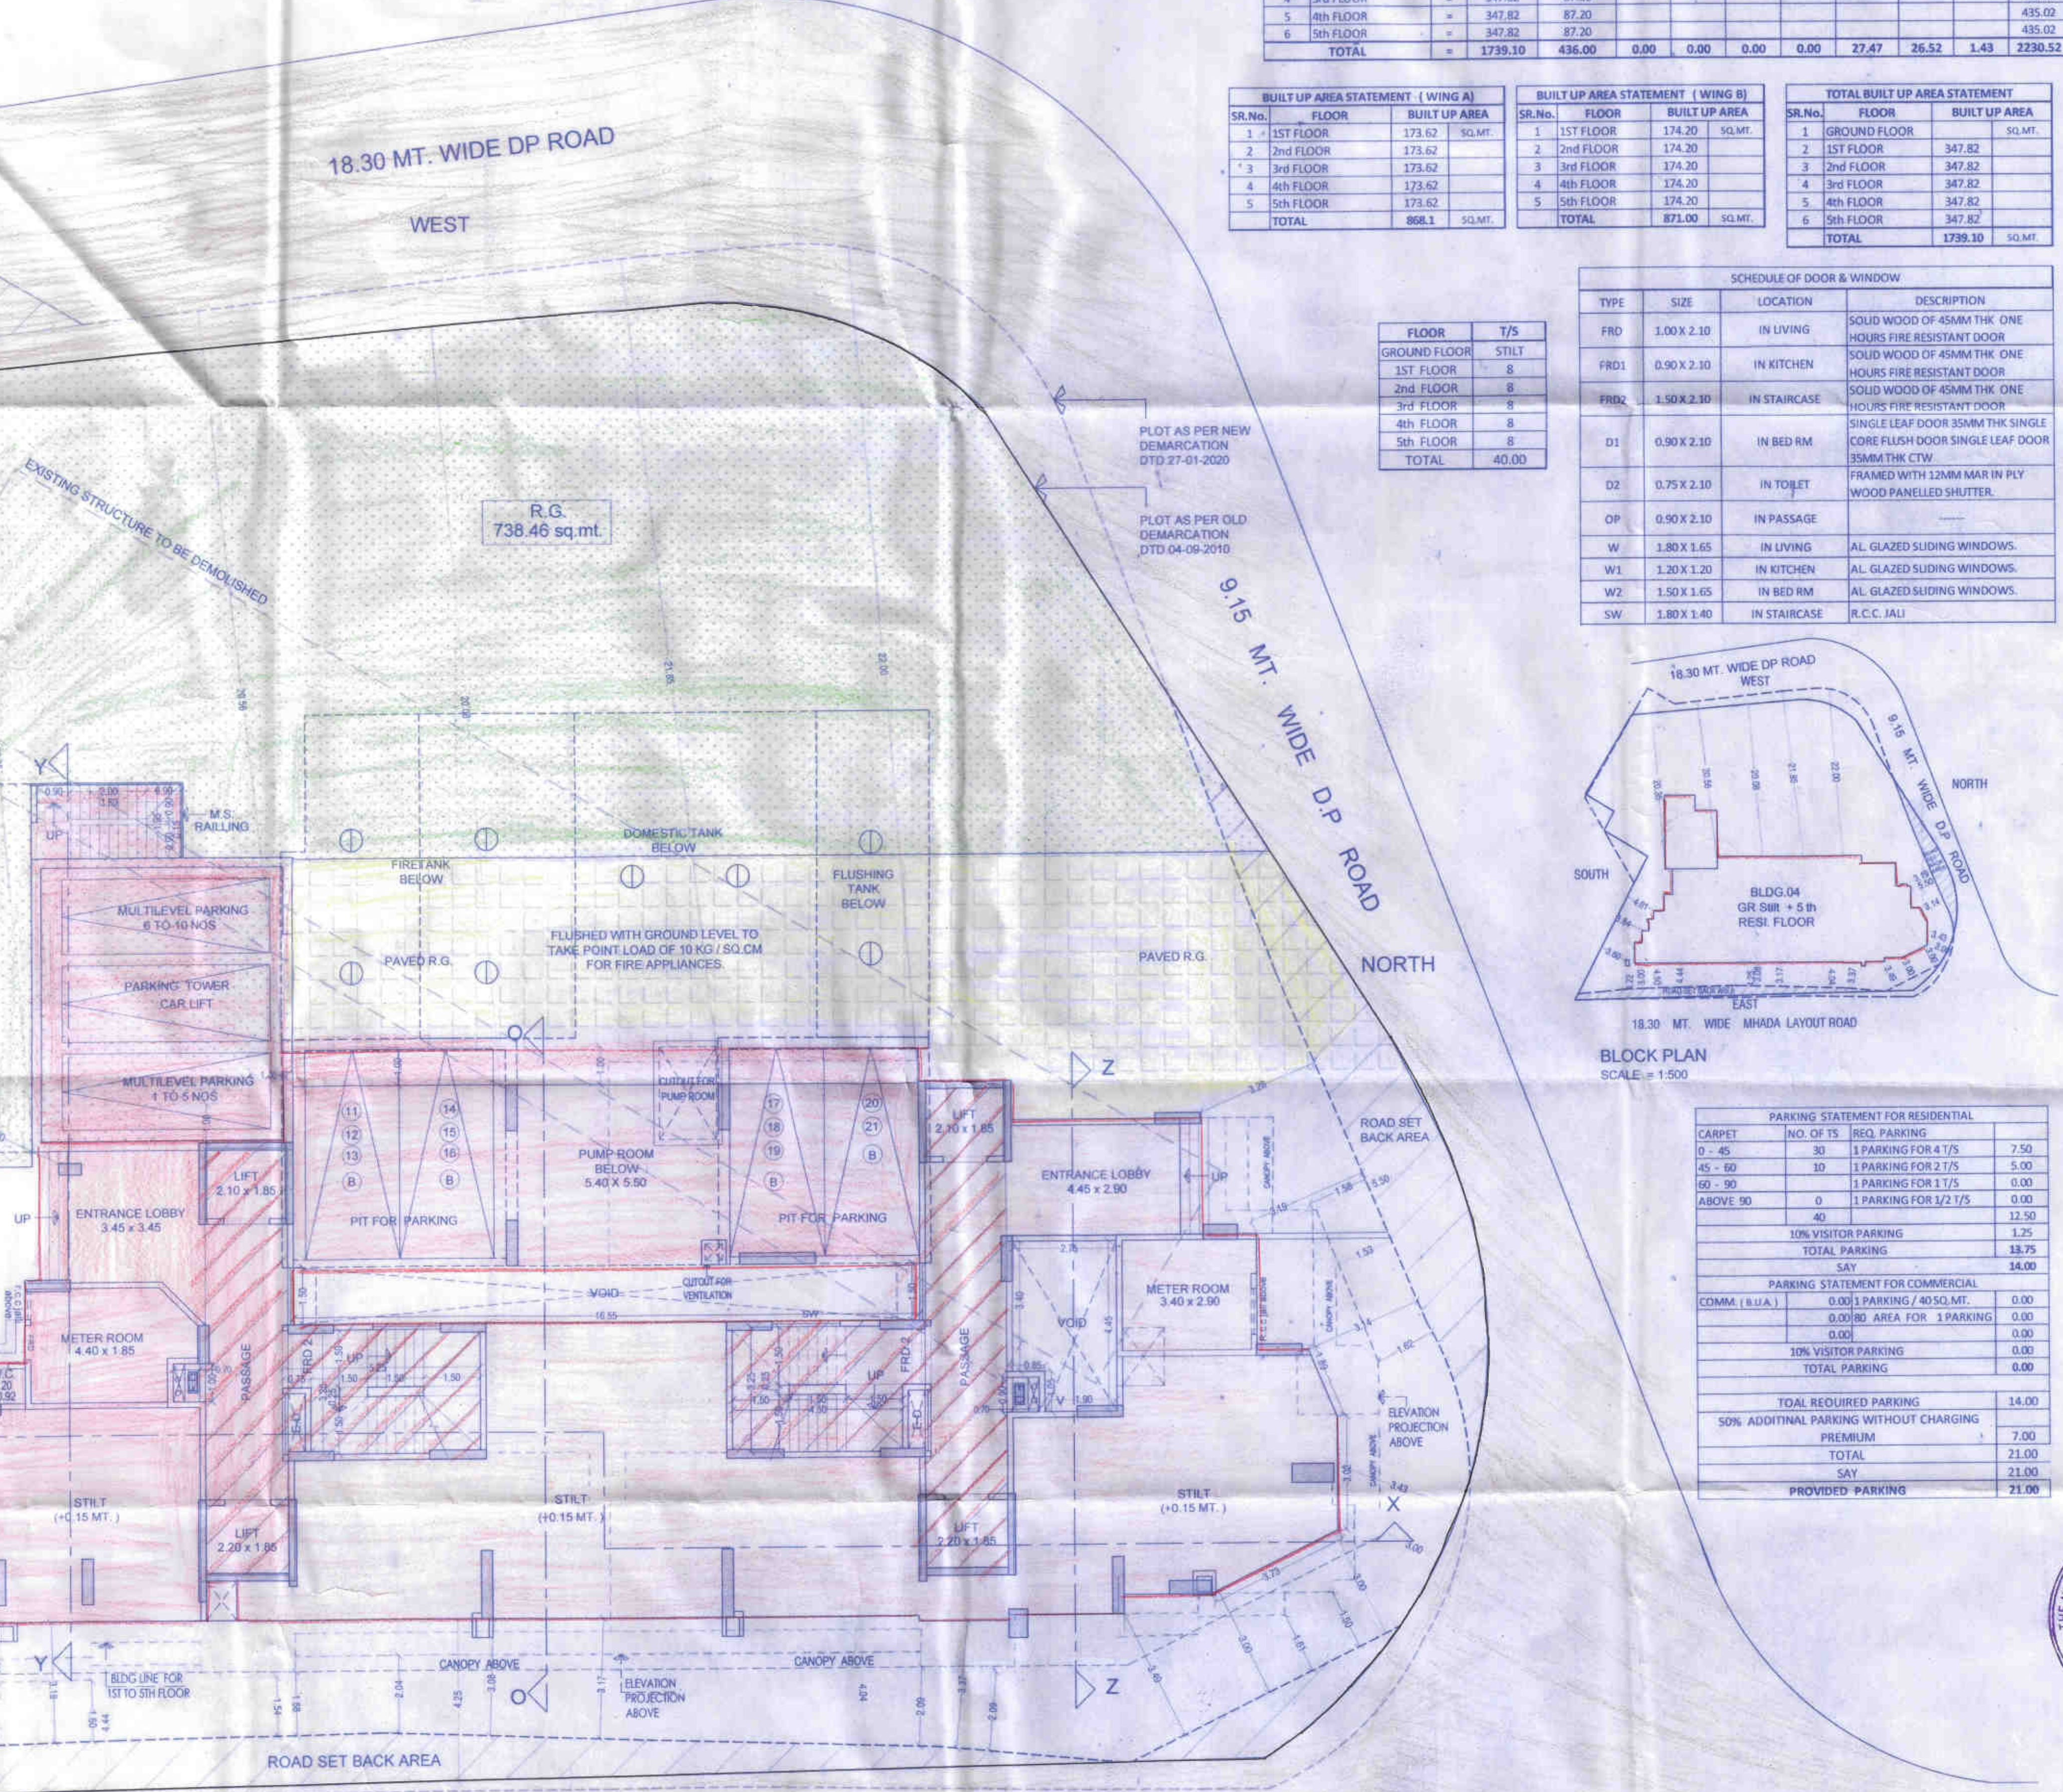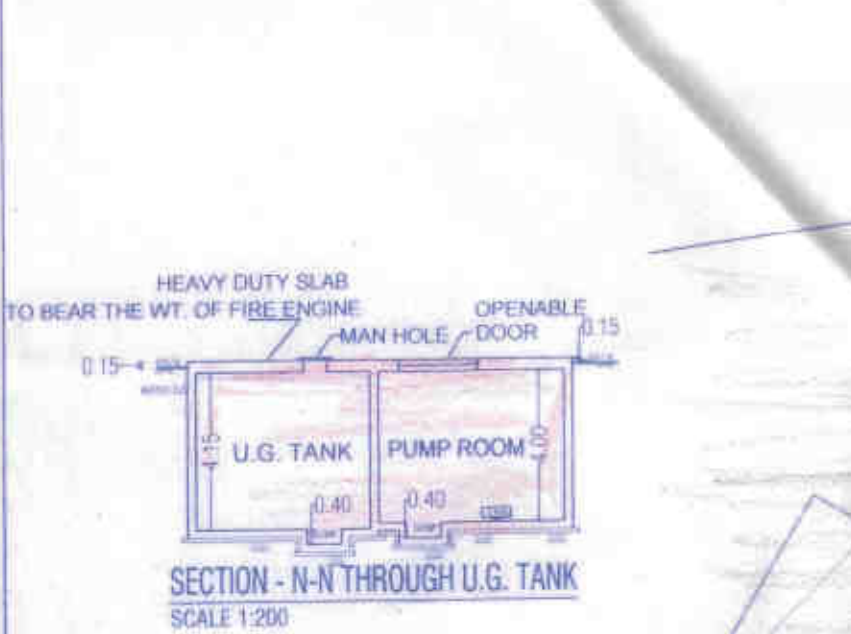

CONTENT OF SHEET table listing the contents of the drawing sheets and their respective square meter areas.

PROFORMA table with columns for SR.No., FLOOR, and various area calculations for the project.

NOTES, CERTIFICATE FOR AREA, and SIGNATURE OF THE ARCHITECT sections containing technical notes and professional signatures.



COLOURING OF PLANS table with columns for item number and color specifications for different plan elements.